

lential

icable

ning code or plat)

in neighborhood commercial zone
buffer and dumpster enclosure

ound)

vo

PROJECT DATA:

3-STORY WALK-UP:


UNIT COUNT:	(30) 2BD/2BA (18) 3BD/2BA
TOTAL:	(48) UNITS

PARKING:

TOTAL STALLS:	PROVIDED: (139) STALLS
130 PARKING STALLS REQUIRED	

ZONING DATA:

ACREAGE:	6.85+/-
ZONING:	HIGH DENSITY RESIDENTIAL
DENSITY:	PROPOSED: 7.0 UNITS/ACRE

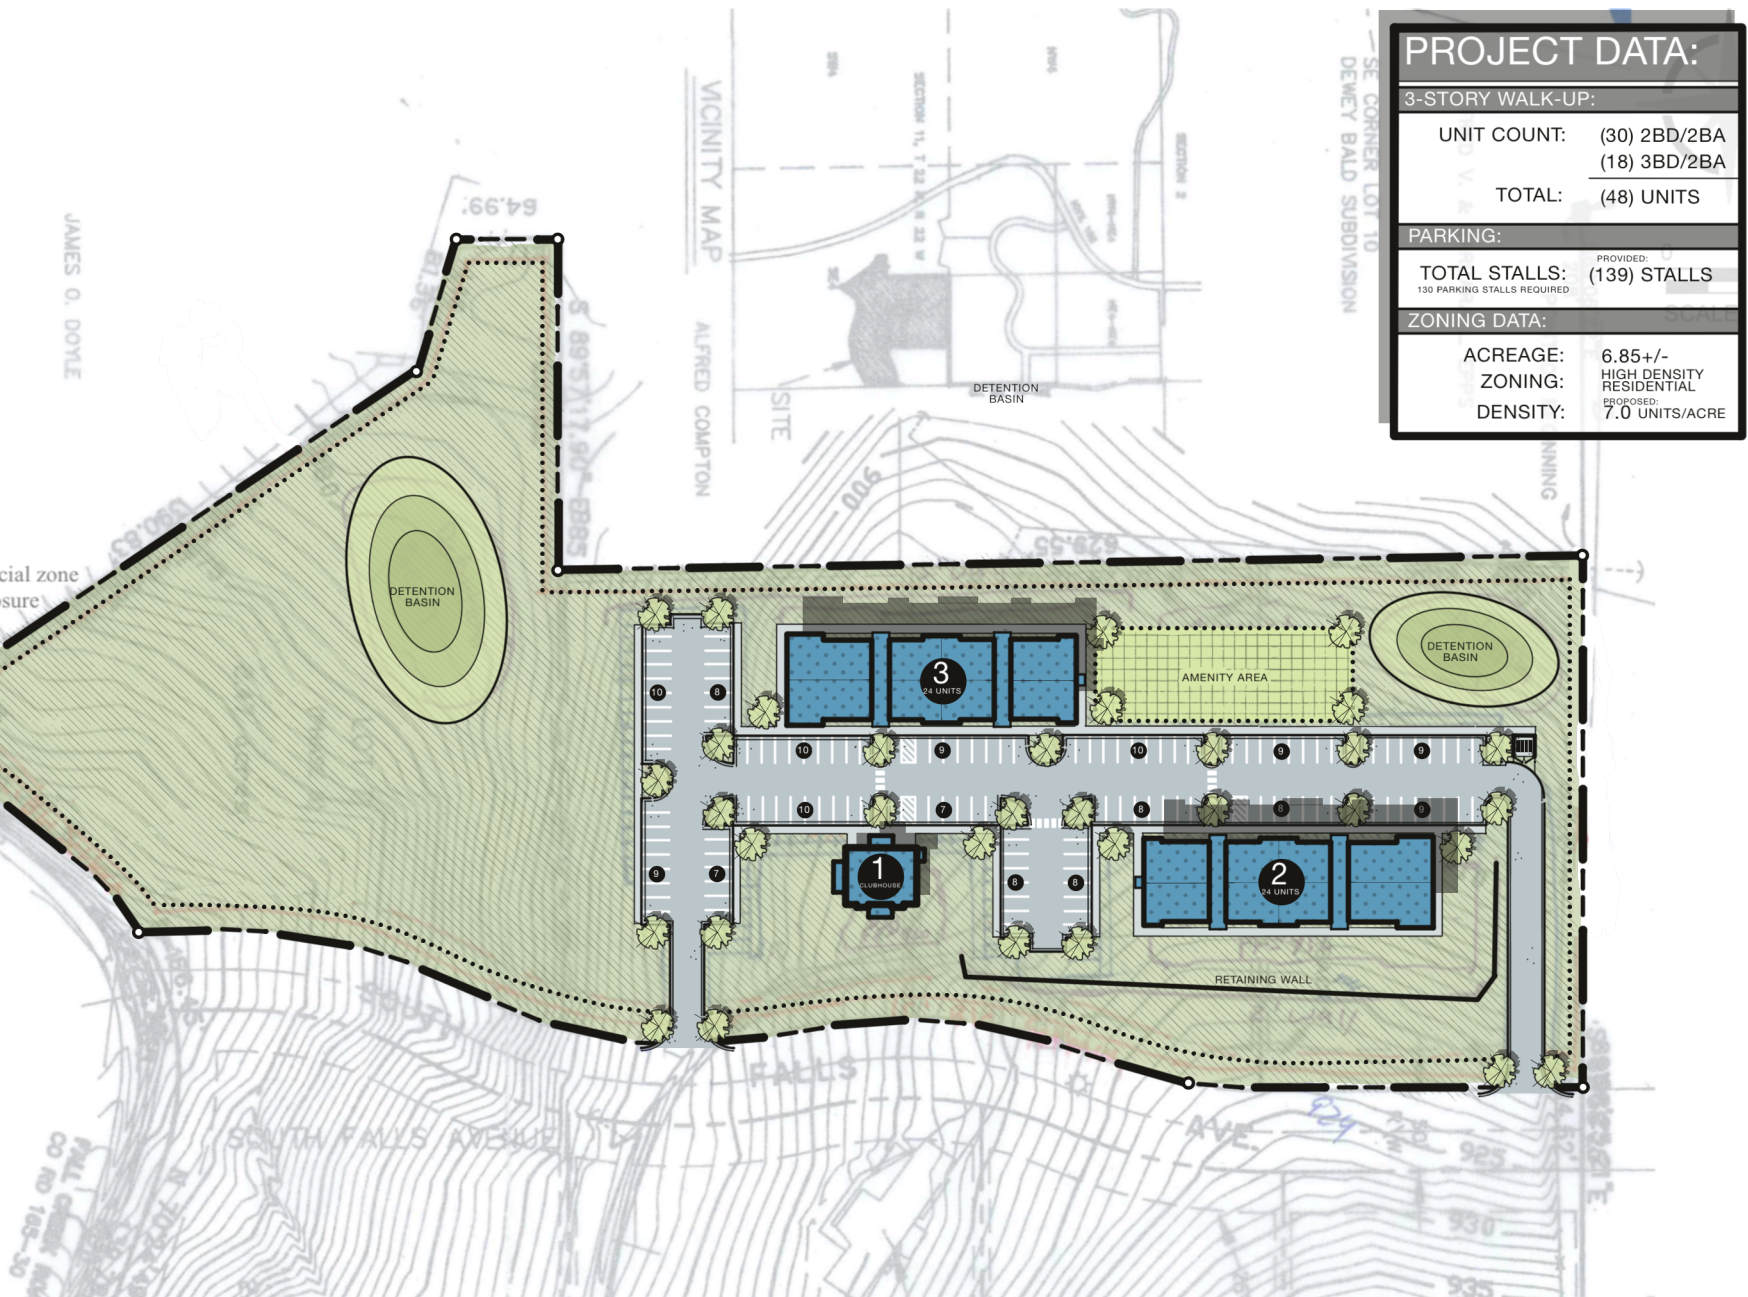

FALL CREEK RIDGE

ARCHITECTURAL SITE PLAN

Branson, MO

September 22, 2023

*SCALE: 1"=120'-0"

*PRINTED ON 8.5x11 FORMAT

A0

rosemann
& ASSOCIATES P.C.