

22- Two Bedroom Garden Units
 1- Two Bedroom Garden Accessible Unit
 1- Two Bedroom Garden S/I Accessible Unit
 15- Three Bedroom Garden Apt
 1- Three Bedroom Accessible Garden Apt

40- Total Apartments


96 Parking Spaces required by Zoning

96 Parking Spaces Provided






Sunset Ridge Branson, Missouri

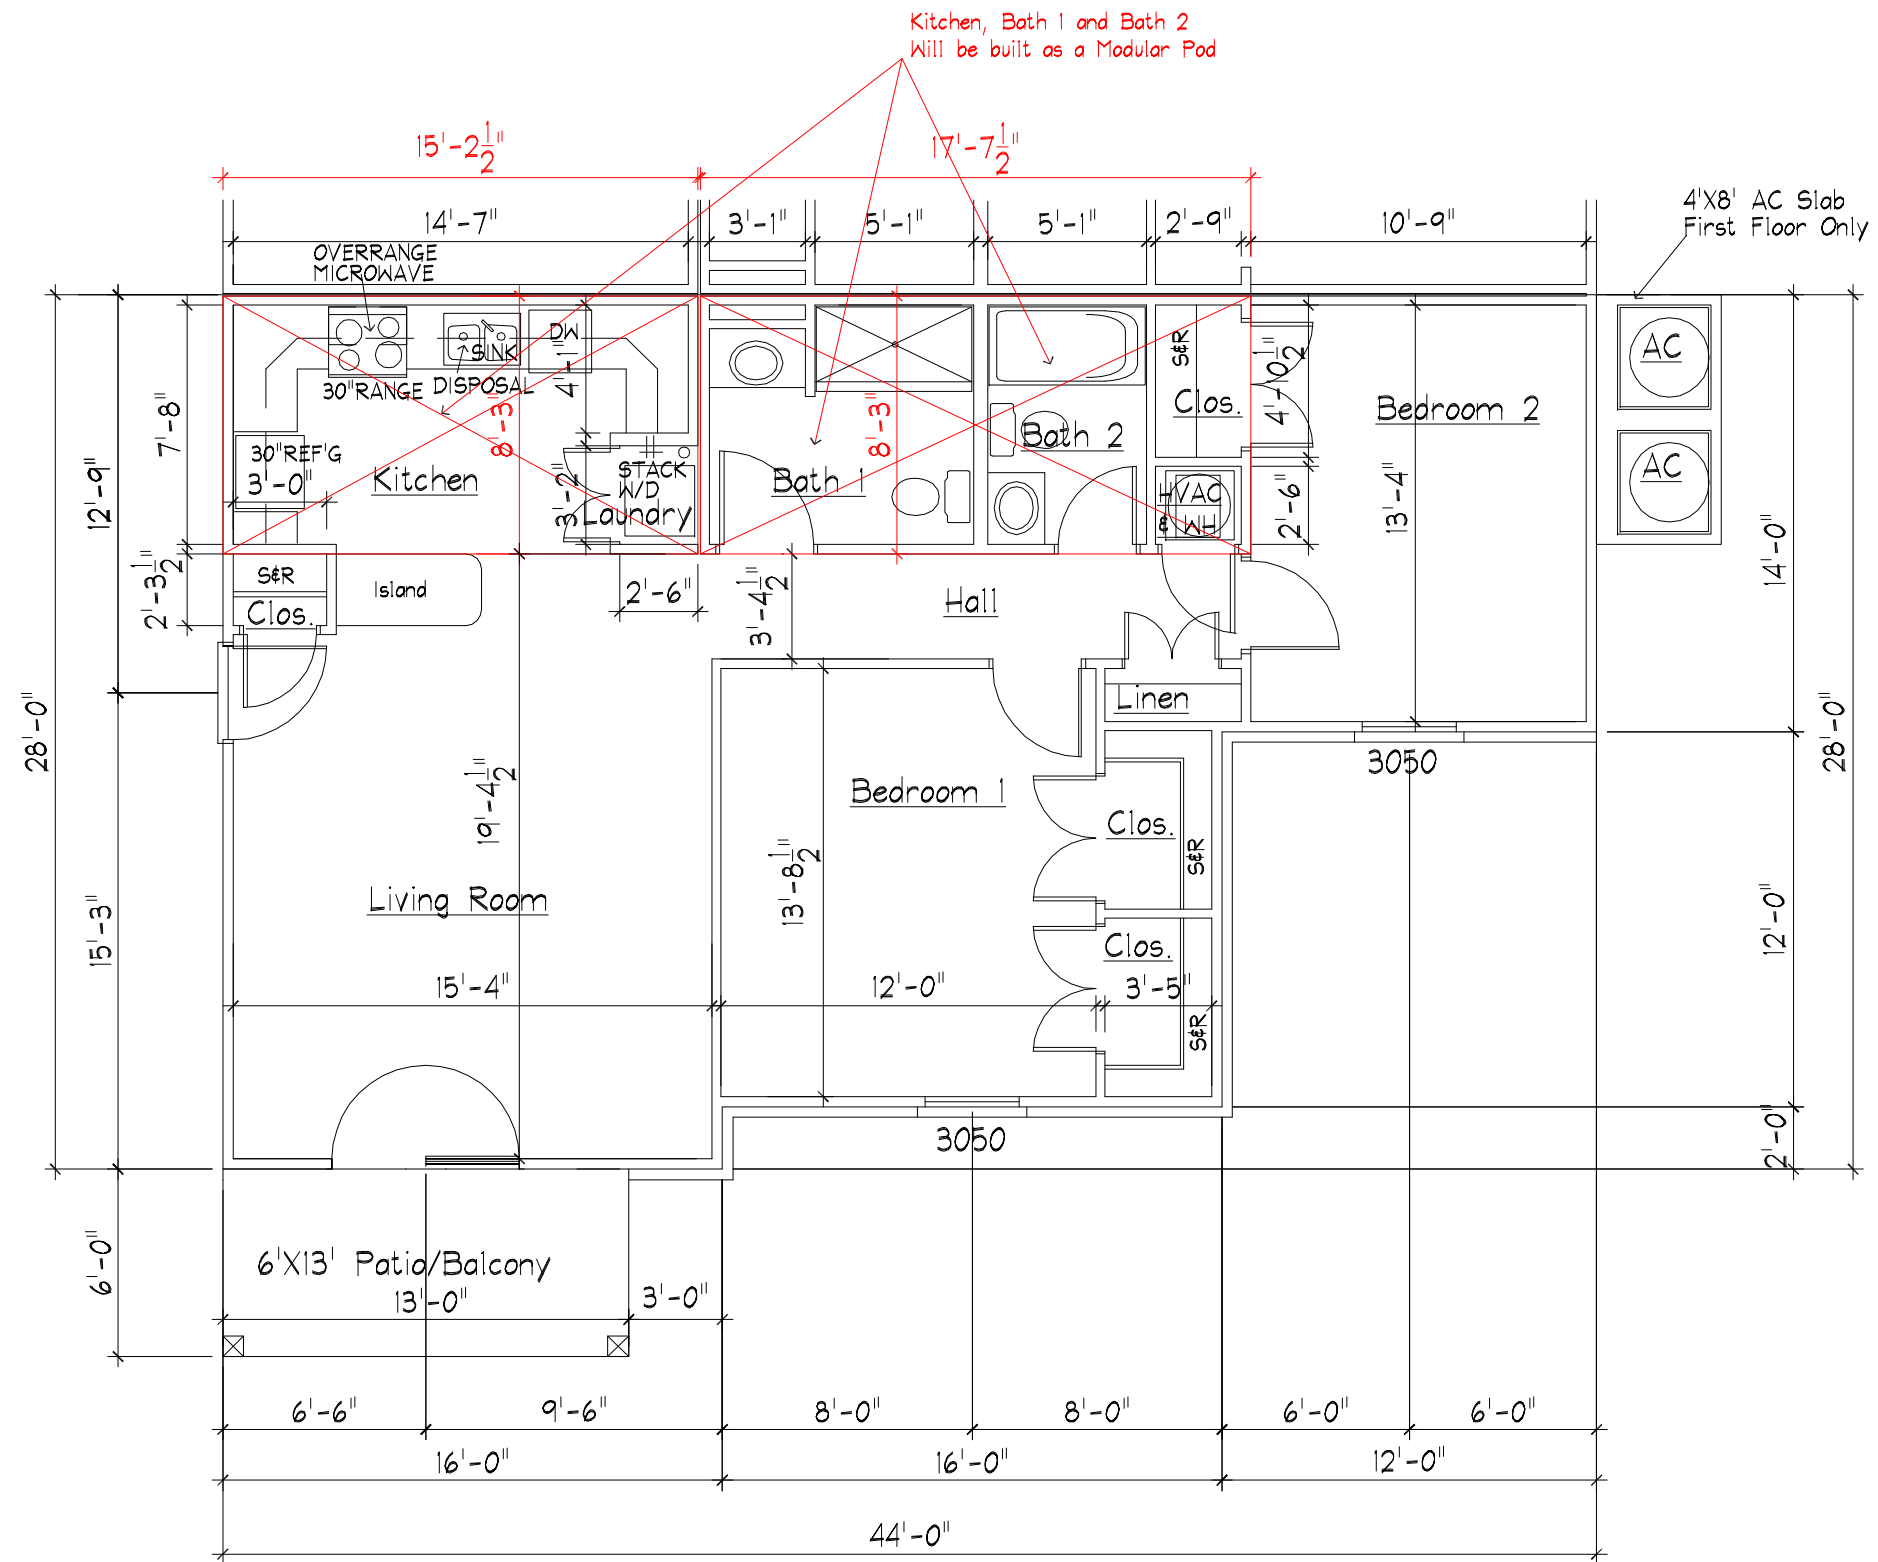


Two Bedroom Unit
1032 SQ FT

Sunset Ridge Branson, Missouri

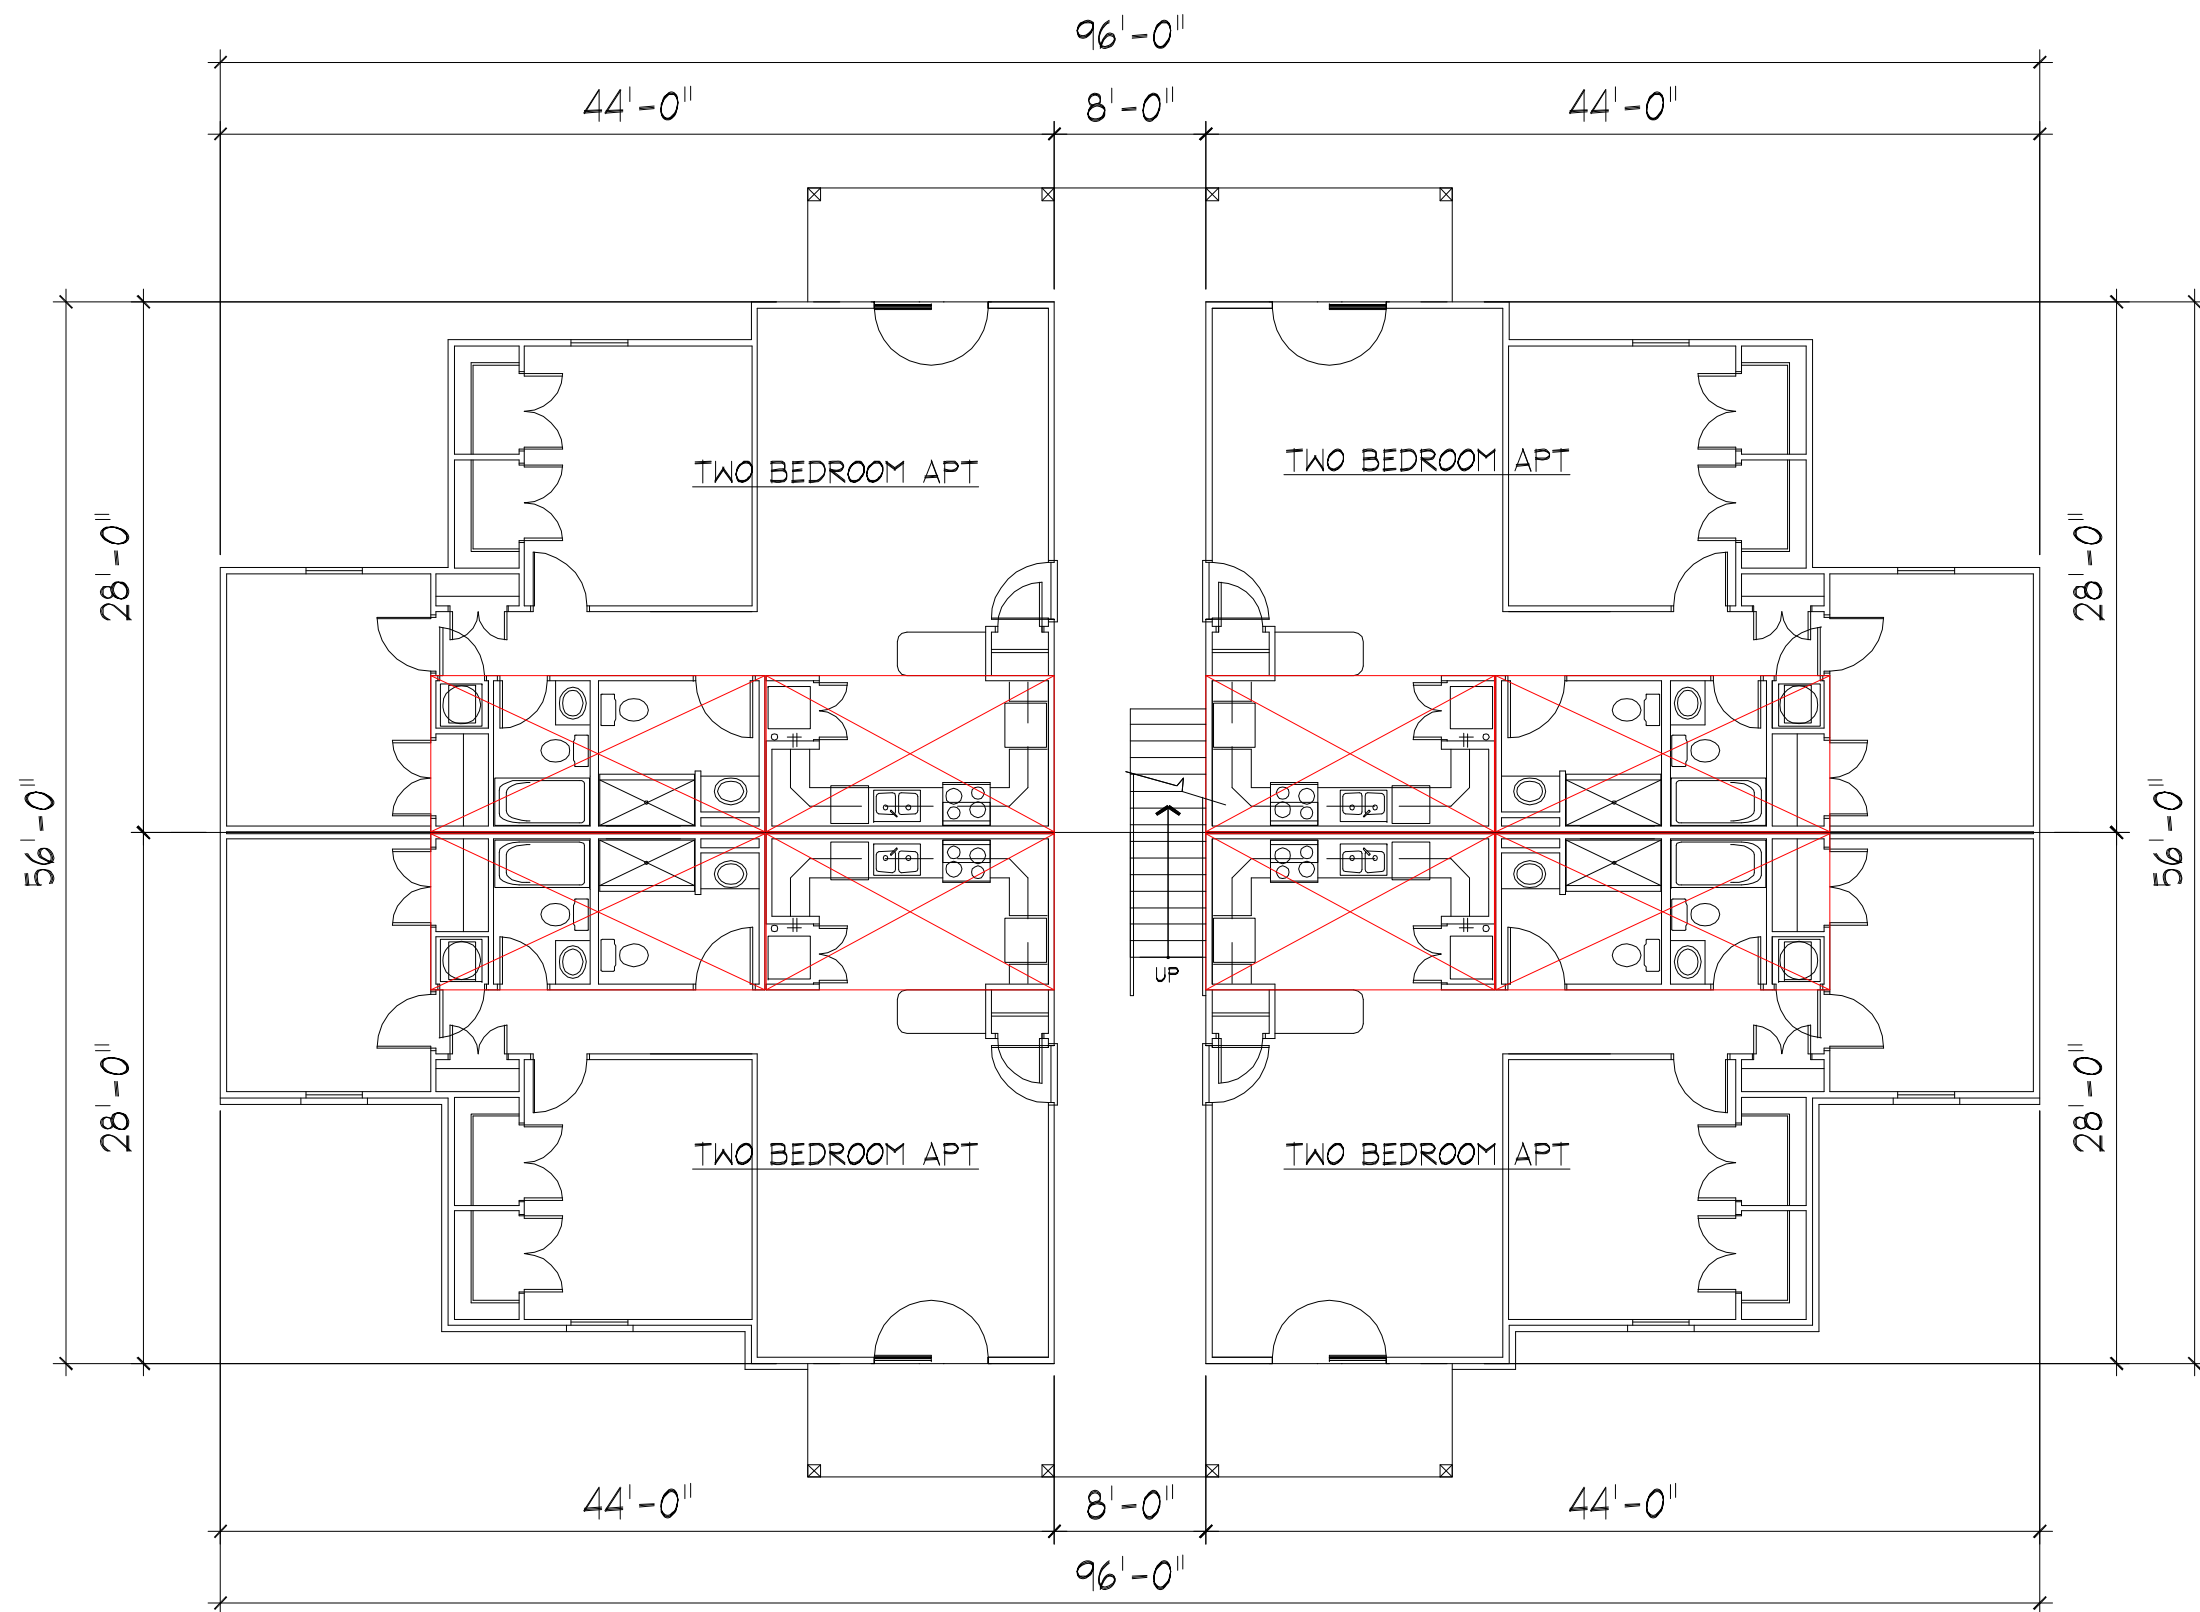

TWO BEDROOM APT BUILDING
FIRST FLOOR PLAN

Sunset Ridge Branson, Missouri

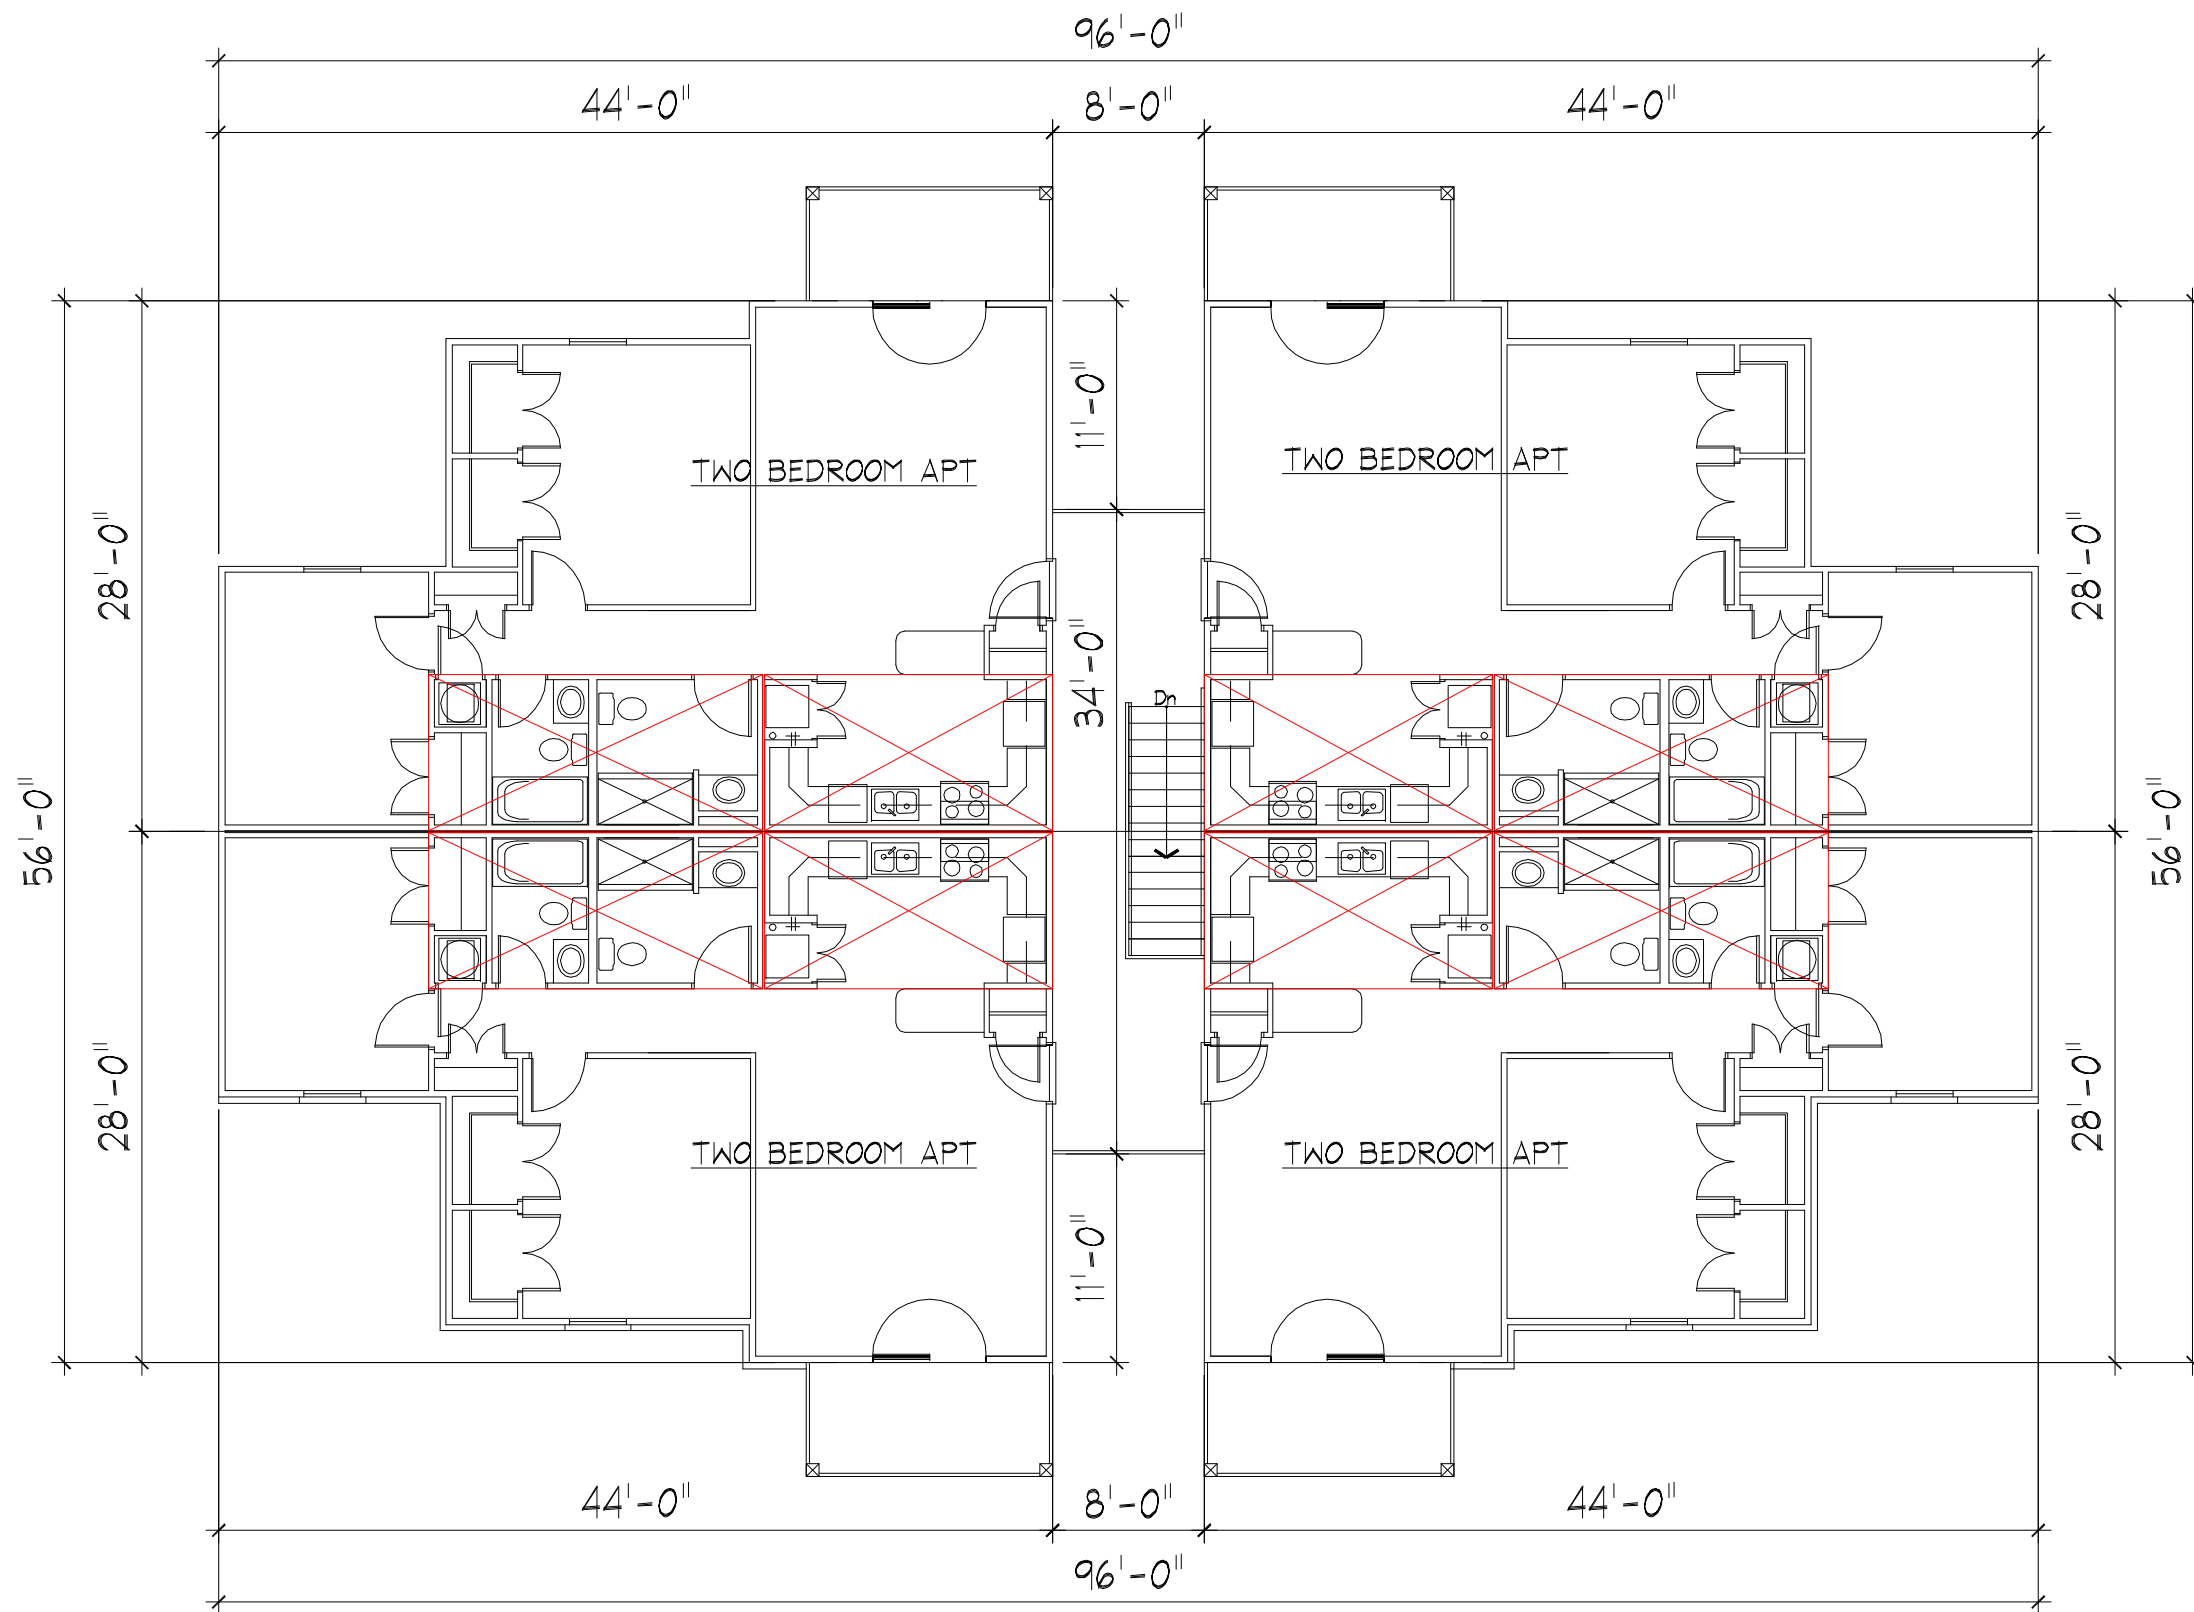


TWO BEDROOM APT BUILDING
SECOND FLOOR PLAN

Sunset Ridge


Branson, Missouri



Sunset Ridge Branson, Missouri

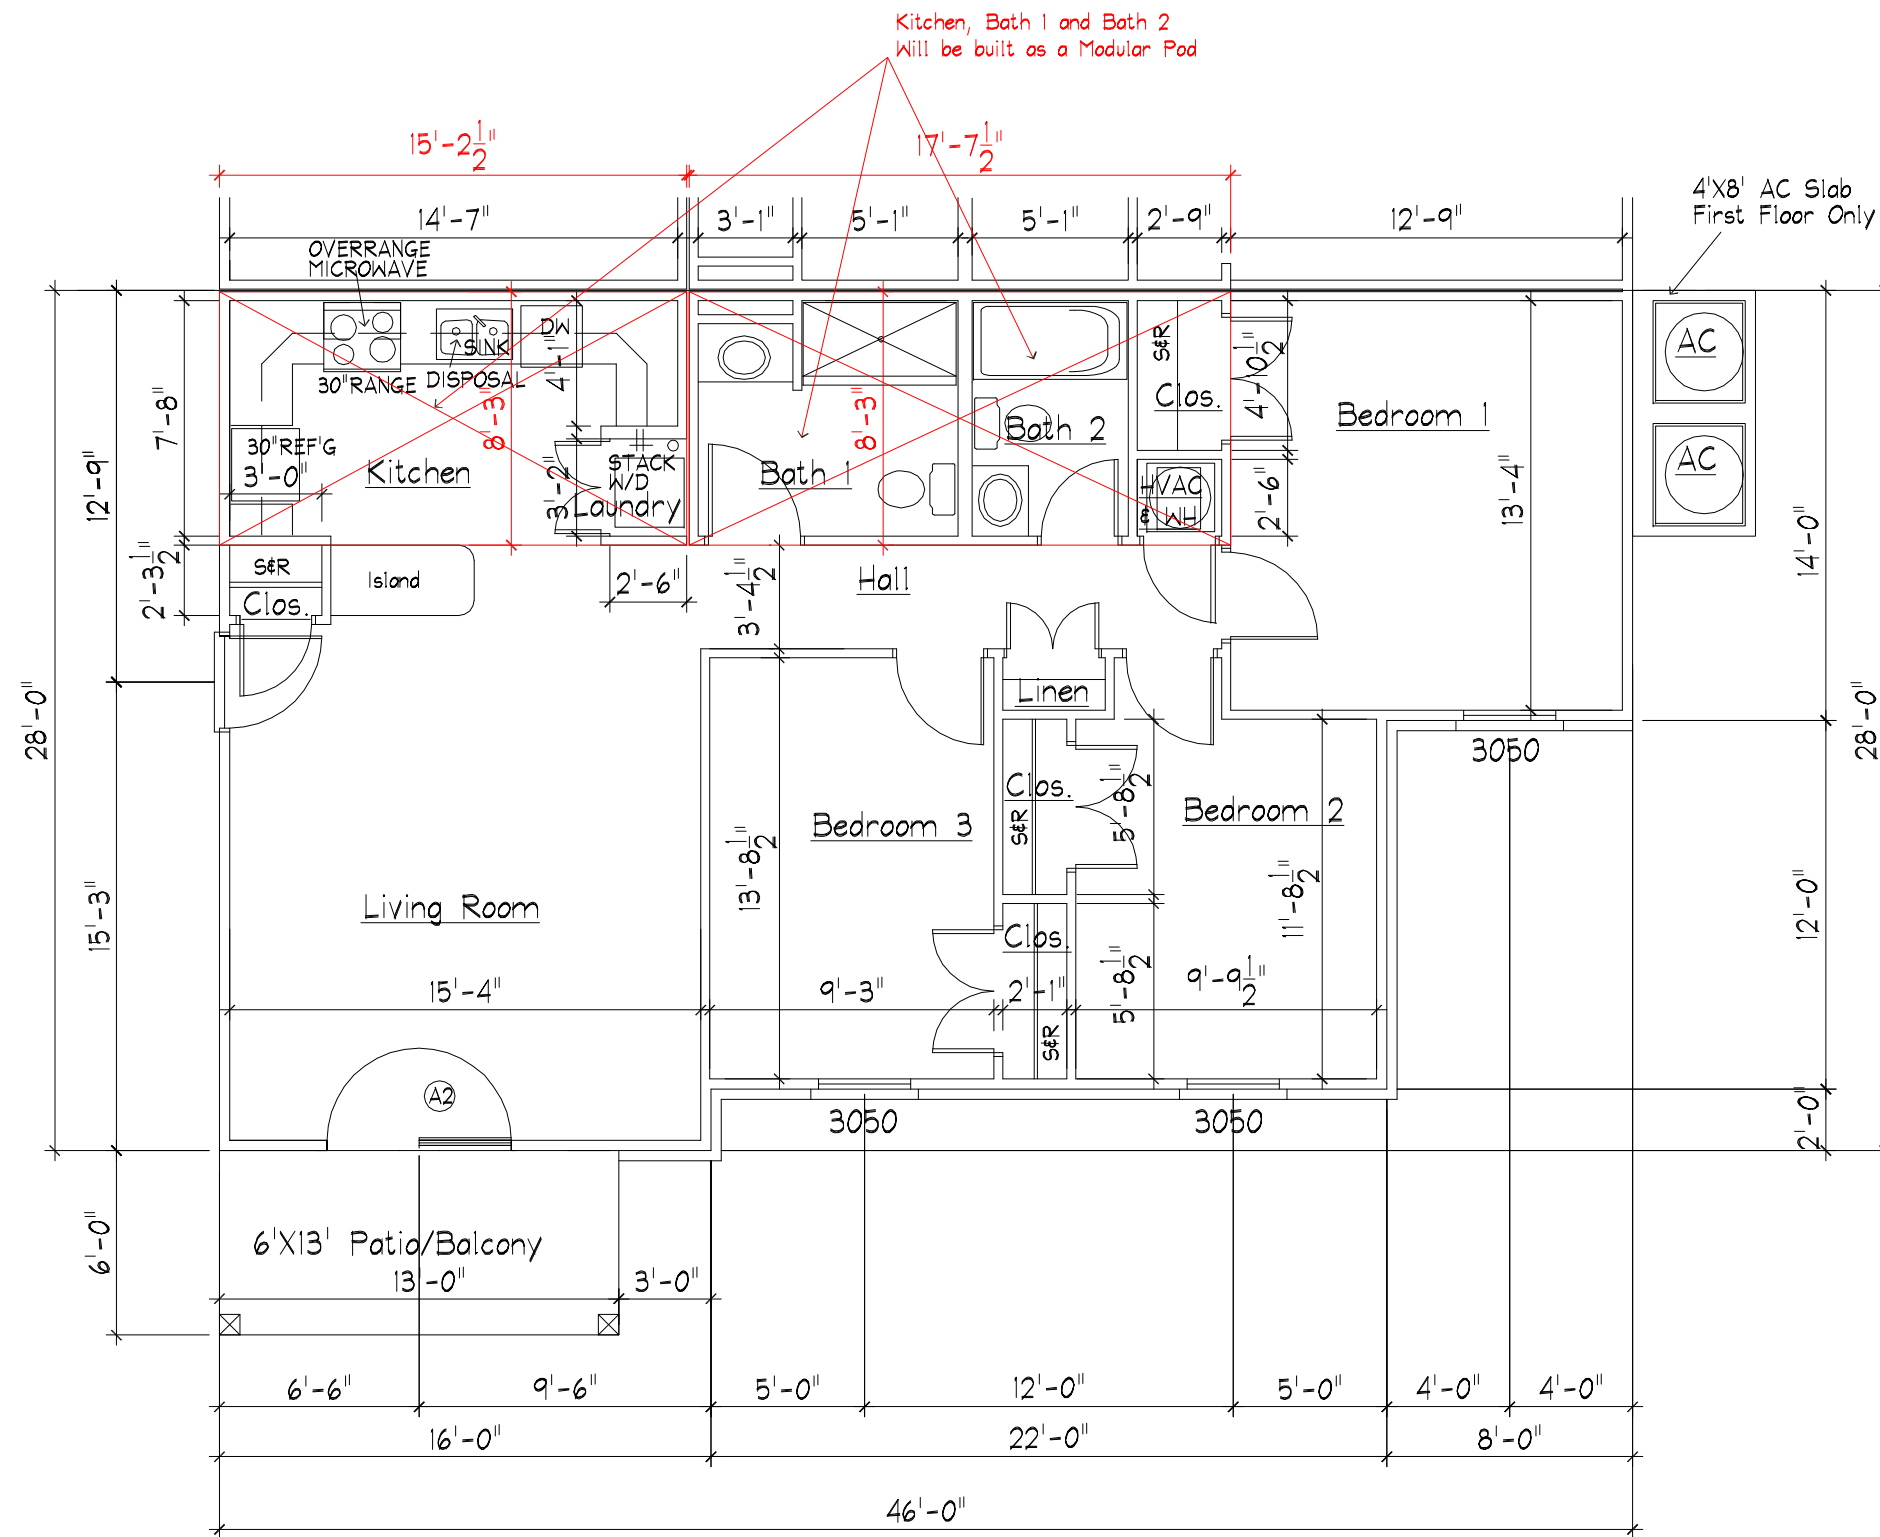


Three Bedroom Unit
1132 SQ FT

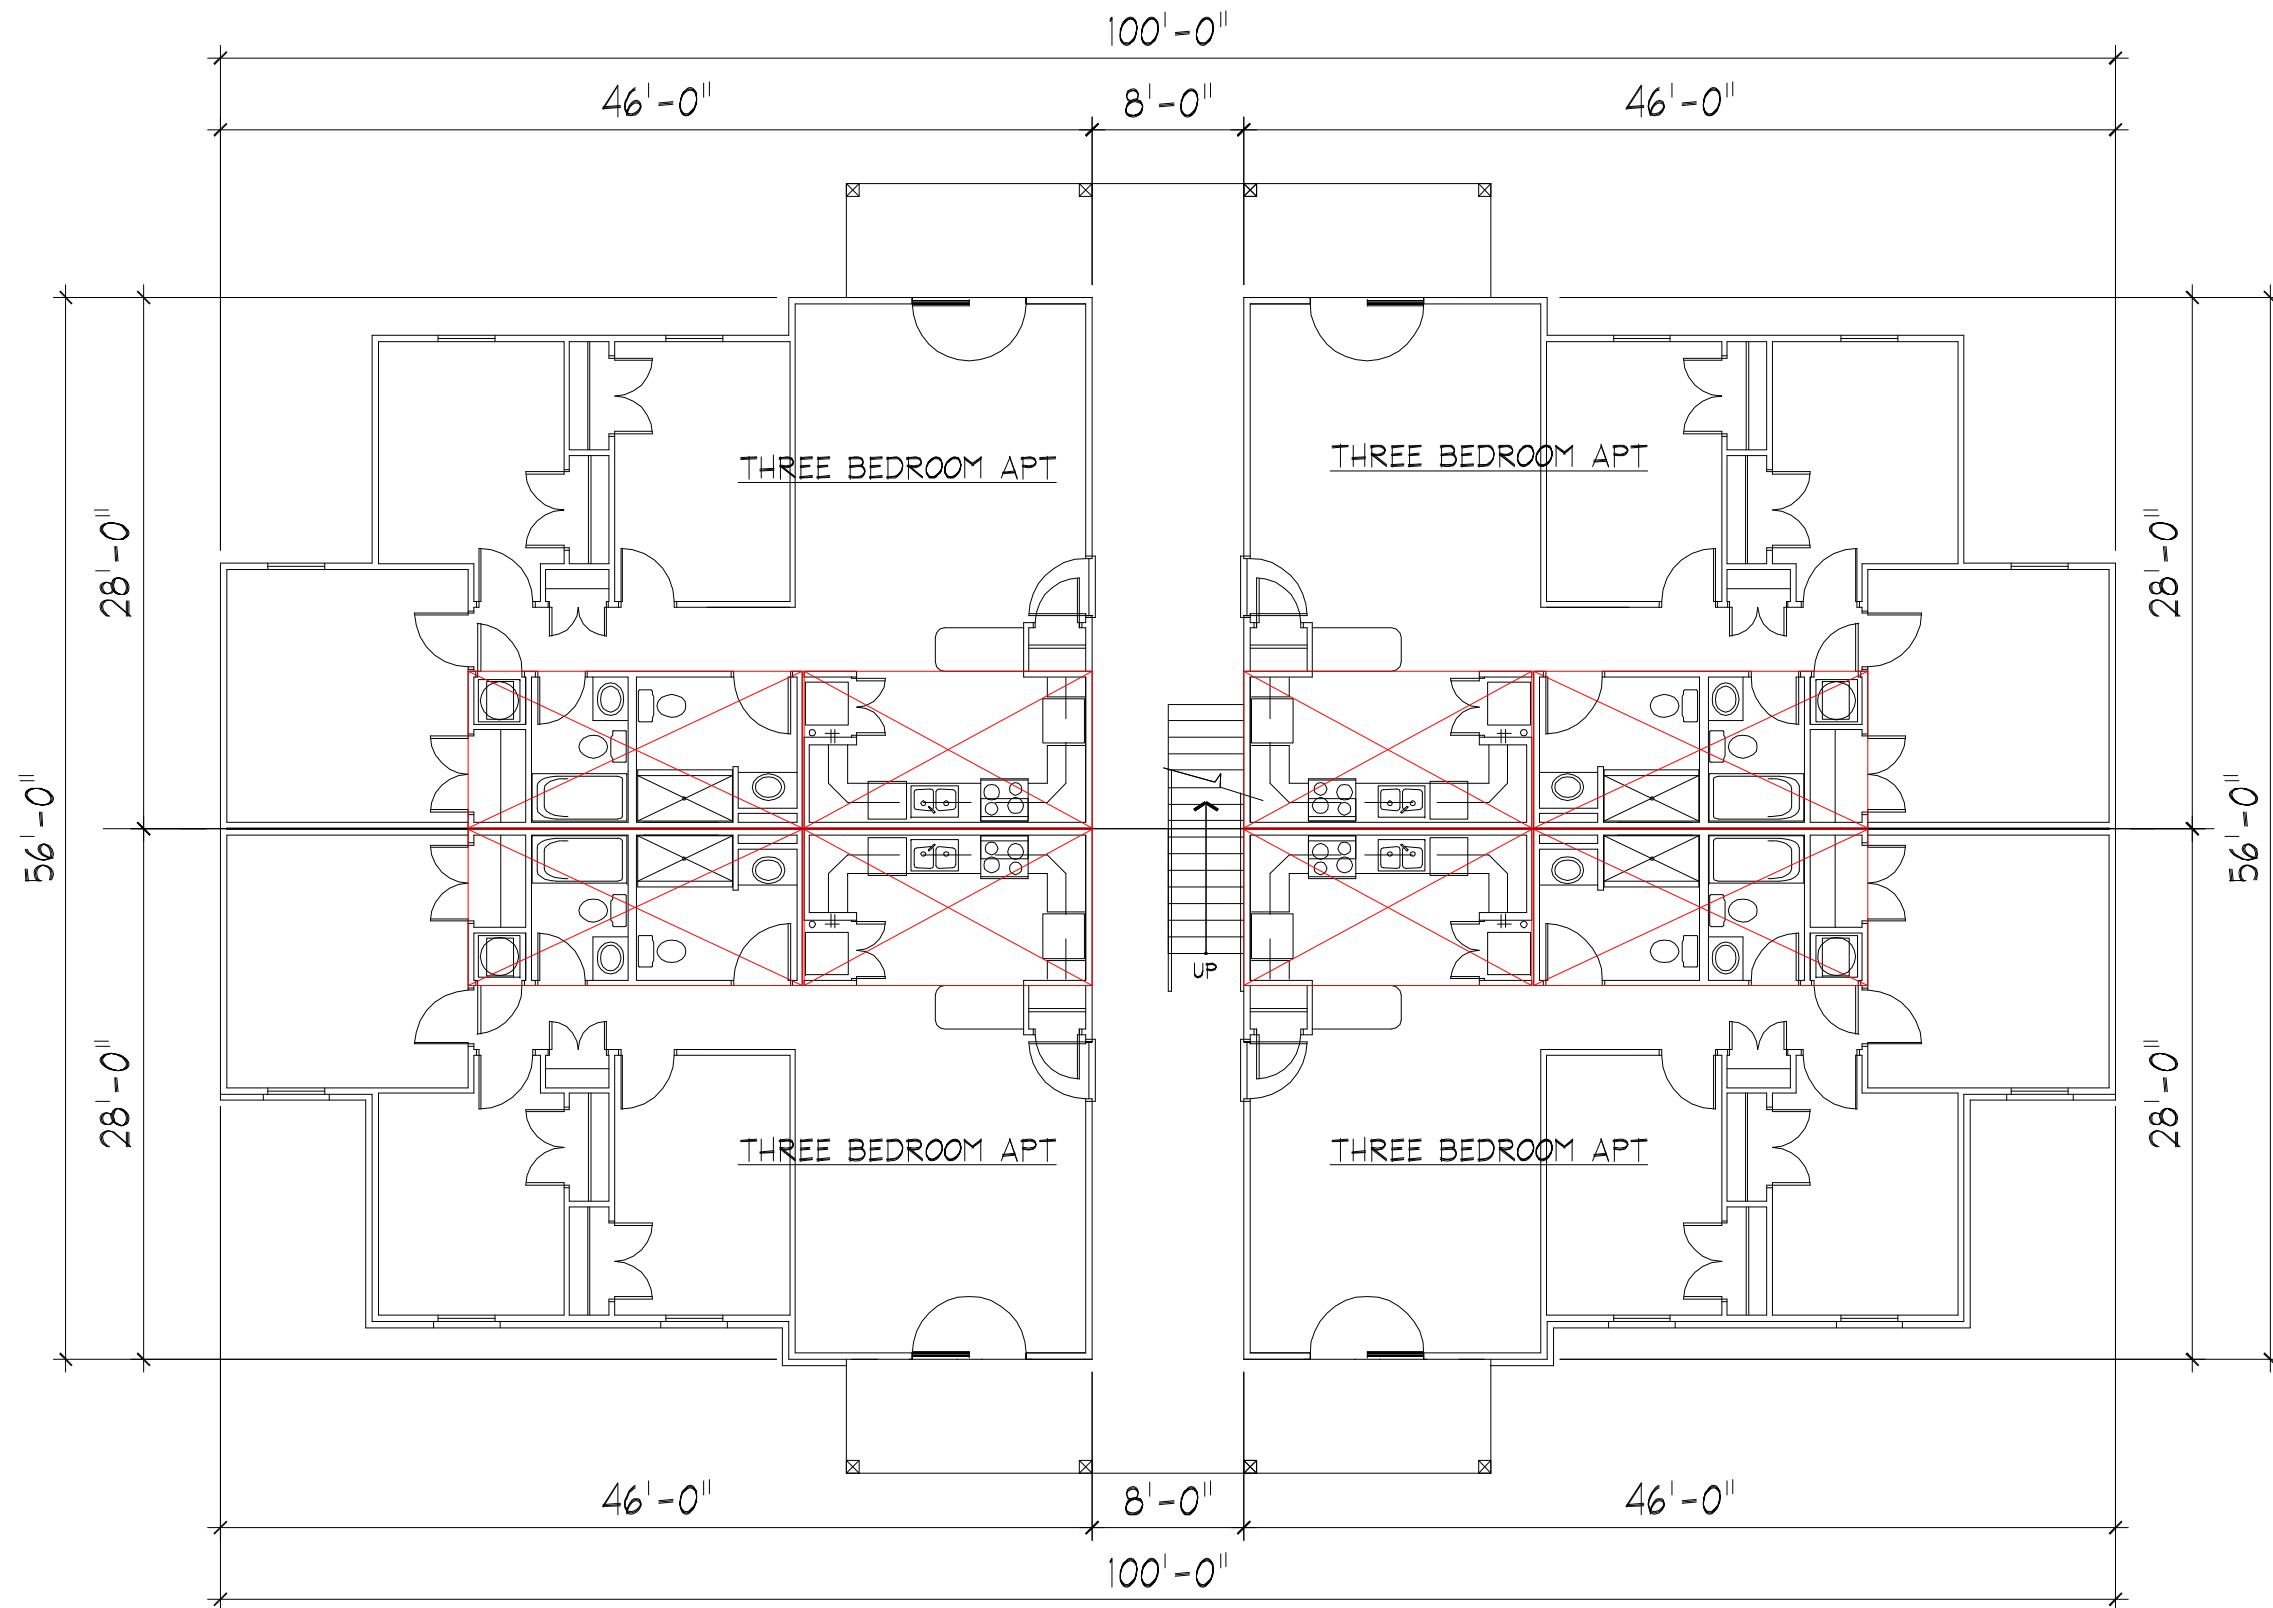

THREE BEDROOM APT BUILDING
FIRST FLOOR PLAN



Sunset Ridge

Branson, Missouri

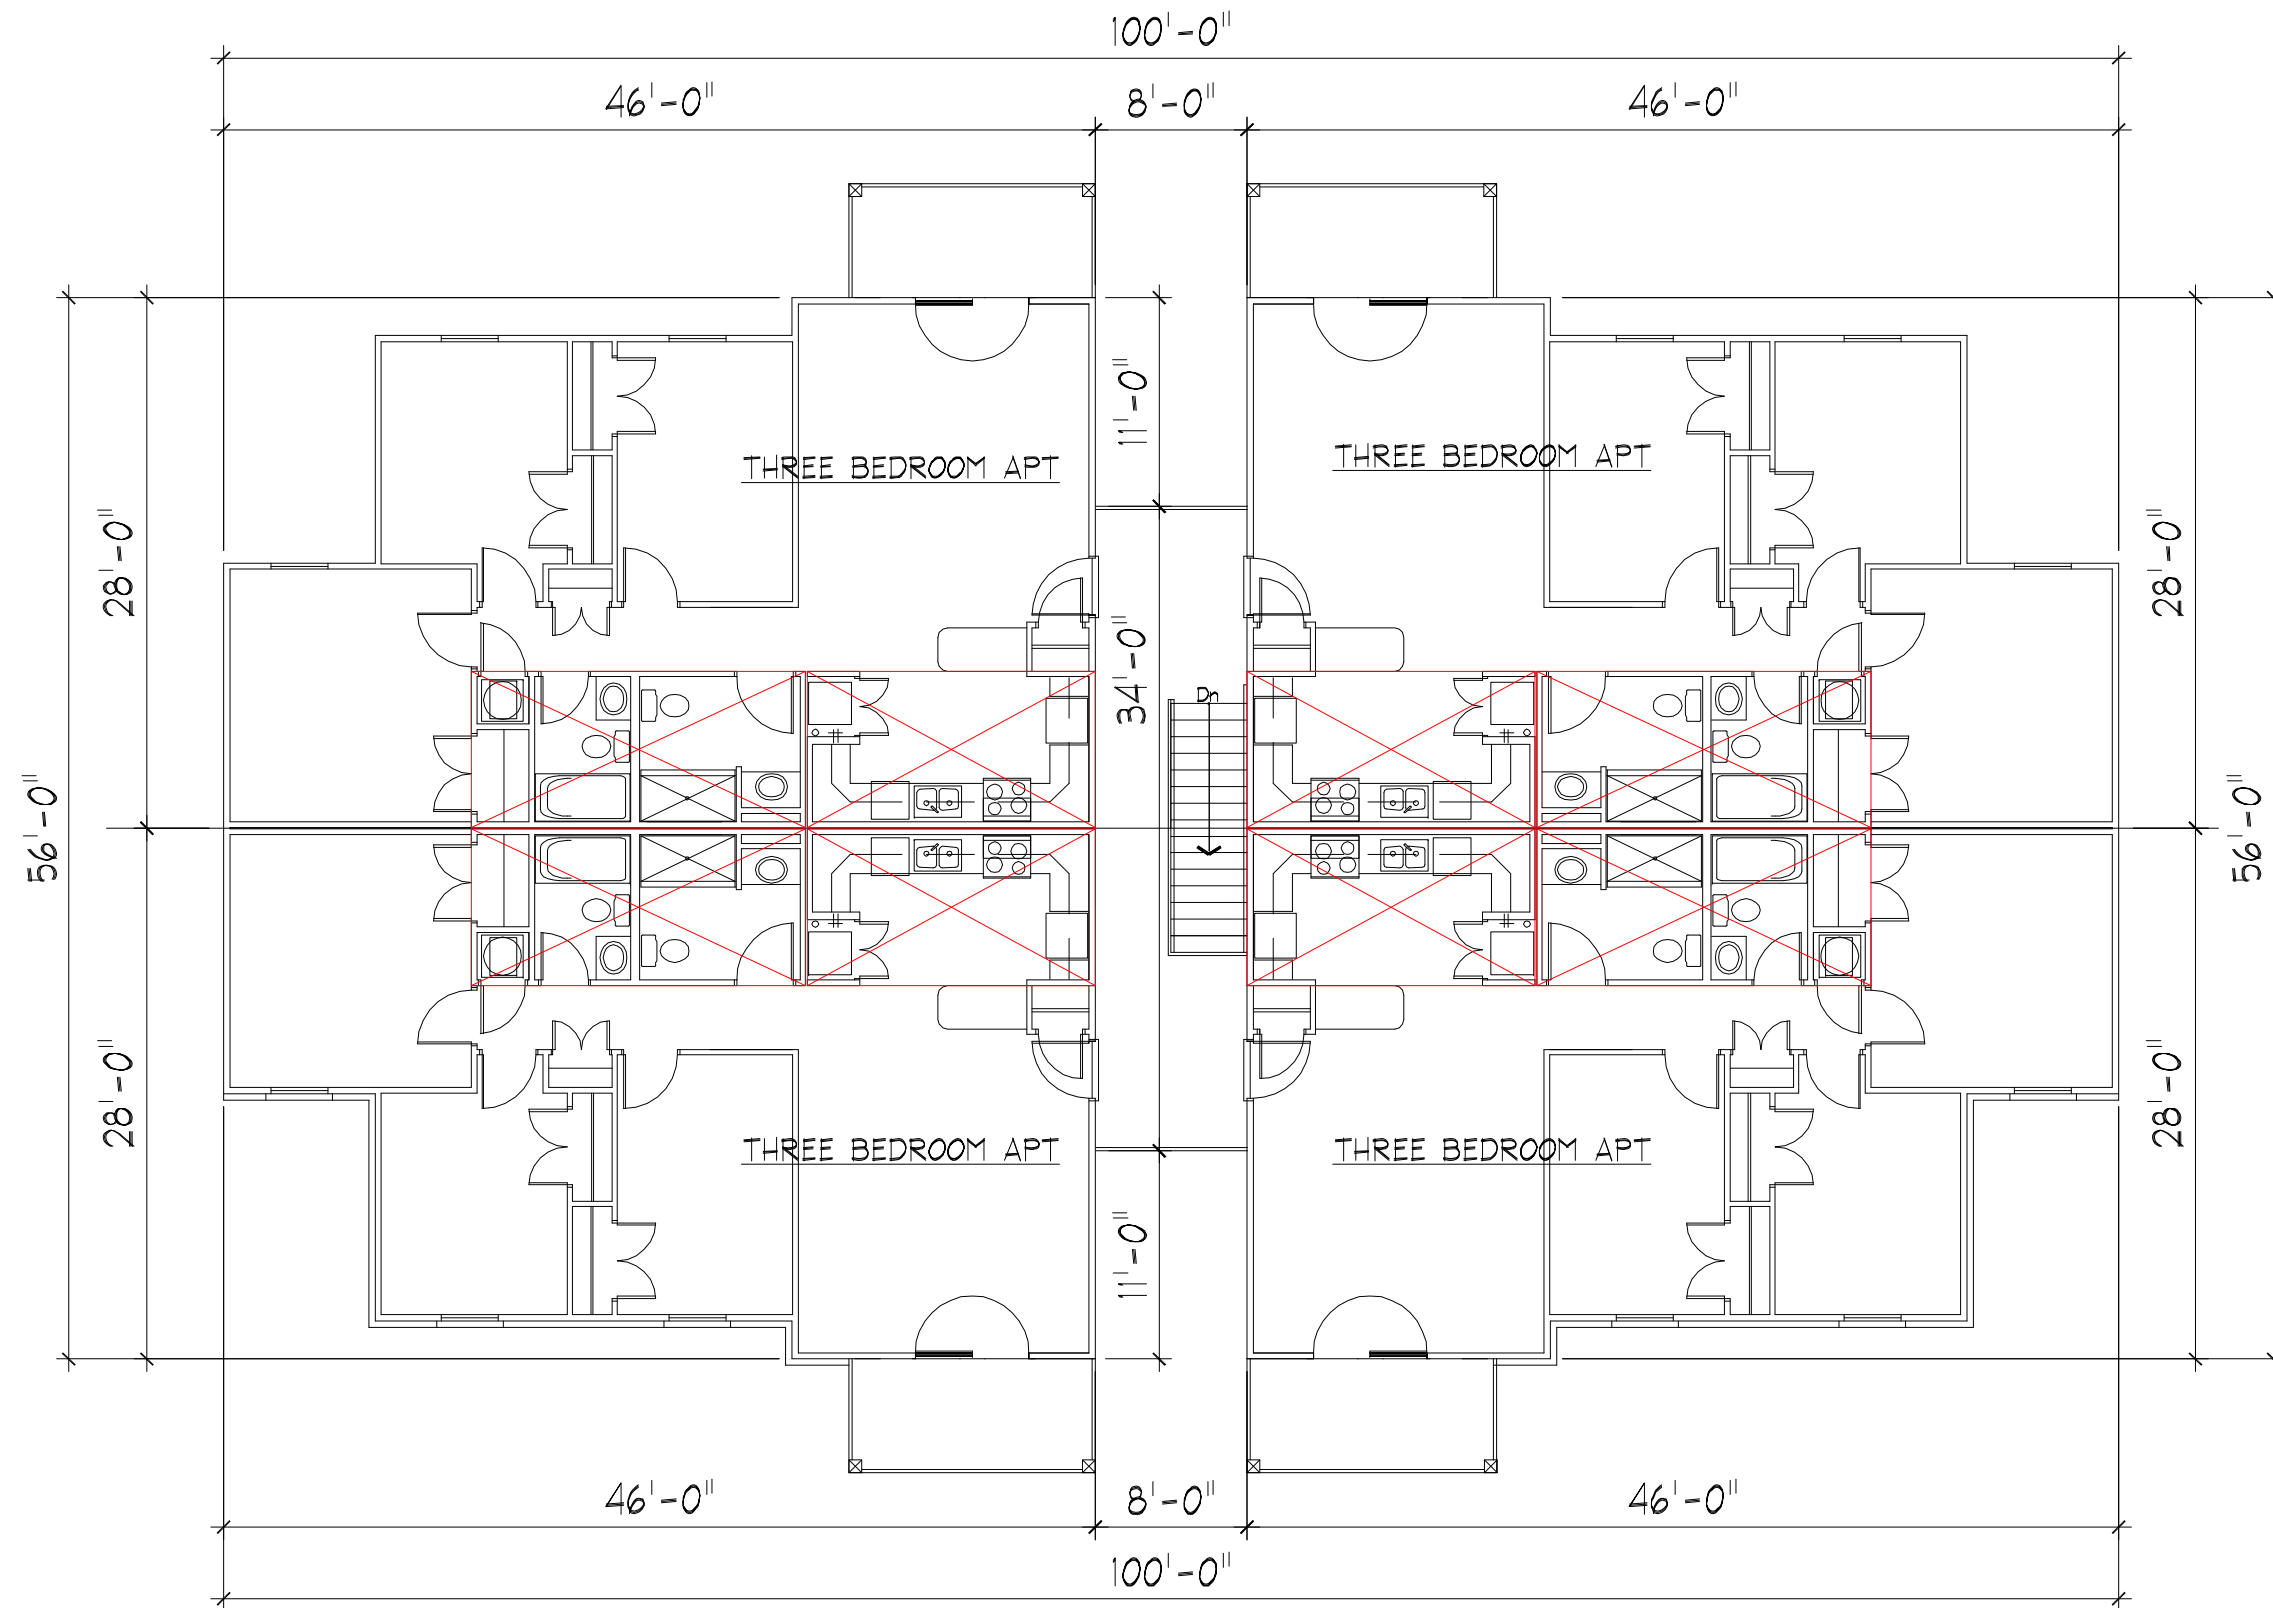

THREE BEDROOM APT BUILDING
SECOND FLOOR PLAN

Sunset Ridge Branson, Missouri

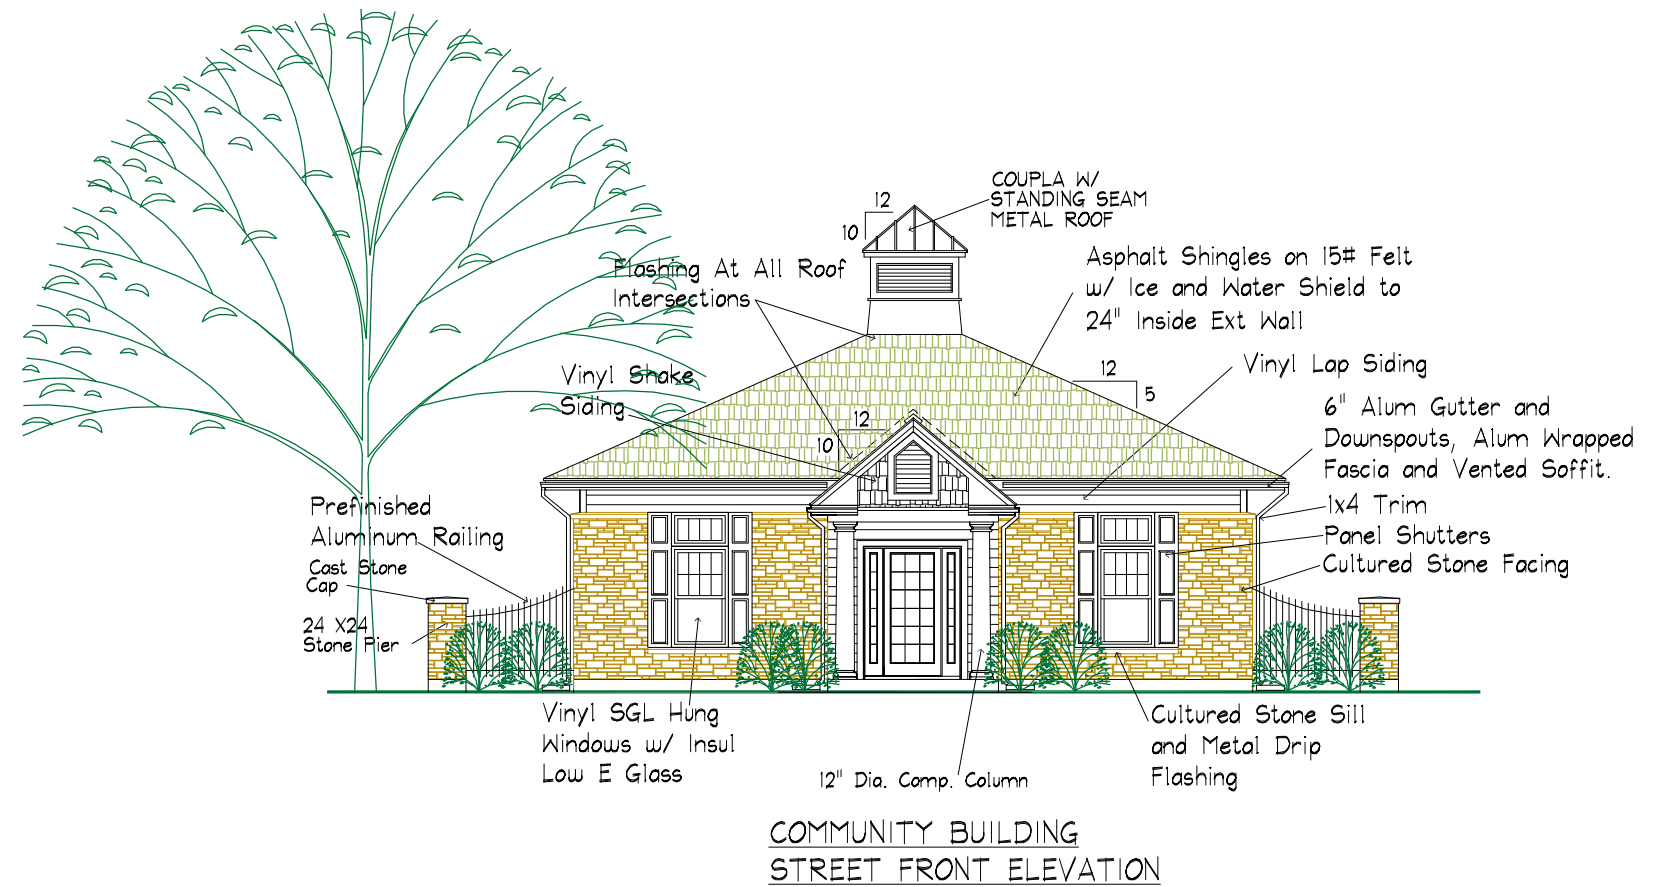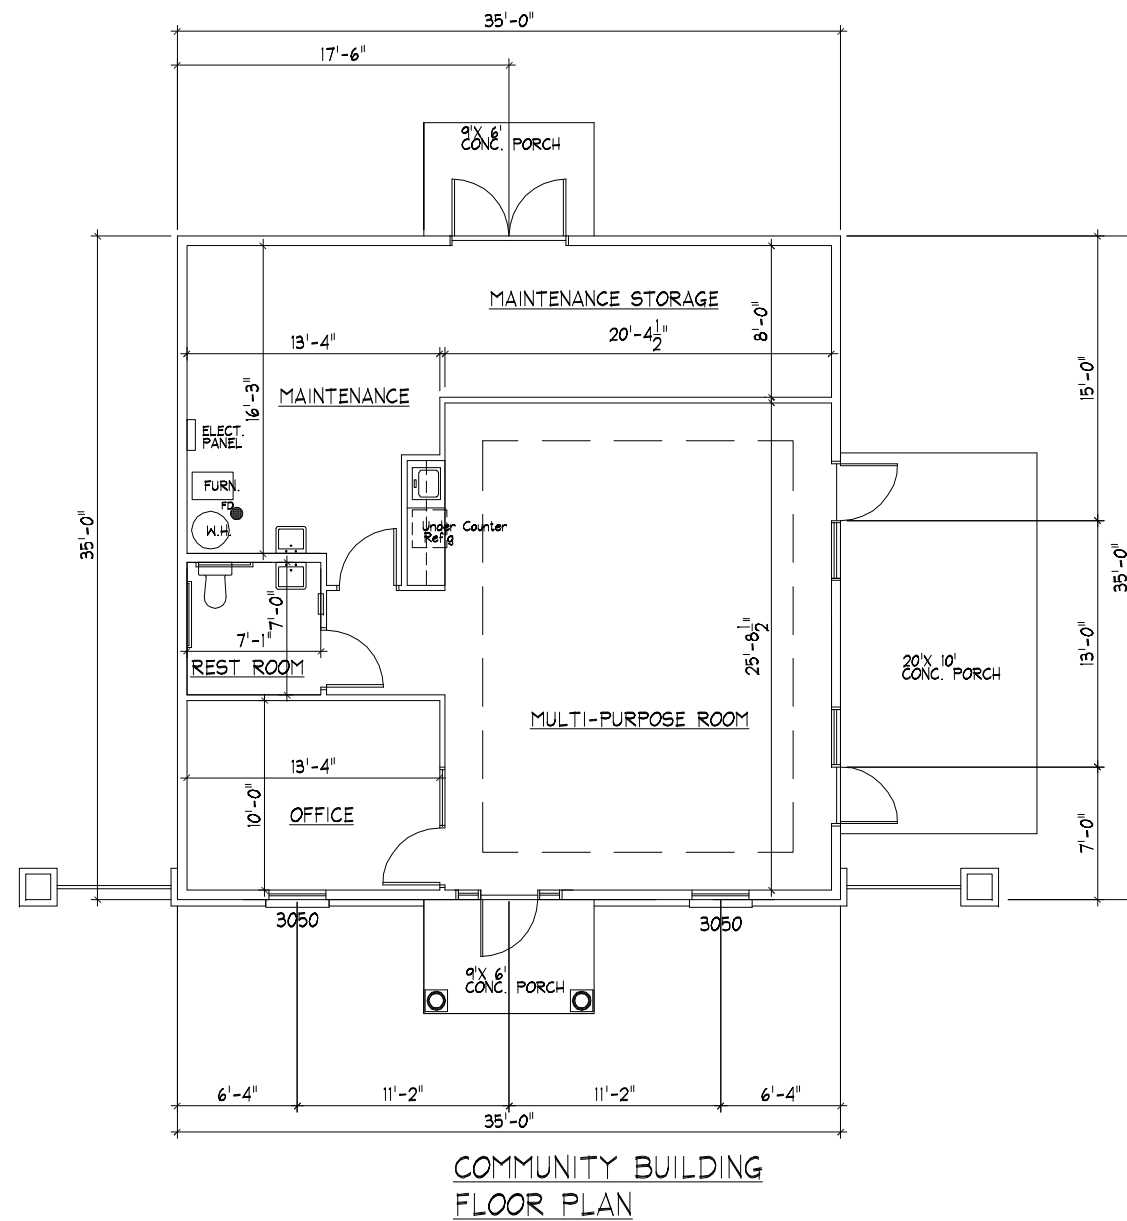

Sunset Ridge Branson, Missouri