

4.12 Acres

1- Two Bedroom Garden Accessible Unit

1- Two Bedroom Garden S/I Accessible Unit


15- Three Bedroom Garden Apt

1- Three Bedroom Accessible Garden Apt

40- Total Apartments

96 Parking Spaces required by Zoning

96 Parking Spaces Provided

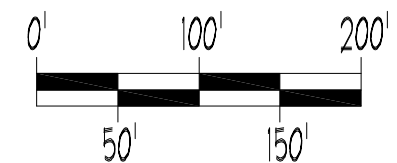

North




## Site Plan

Total Acres

14.9 Acres




# Sunset Ridge Branson, Missouri

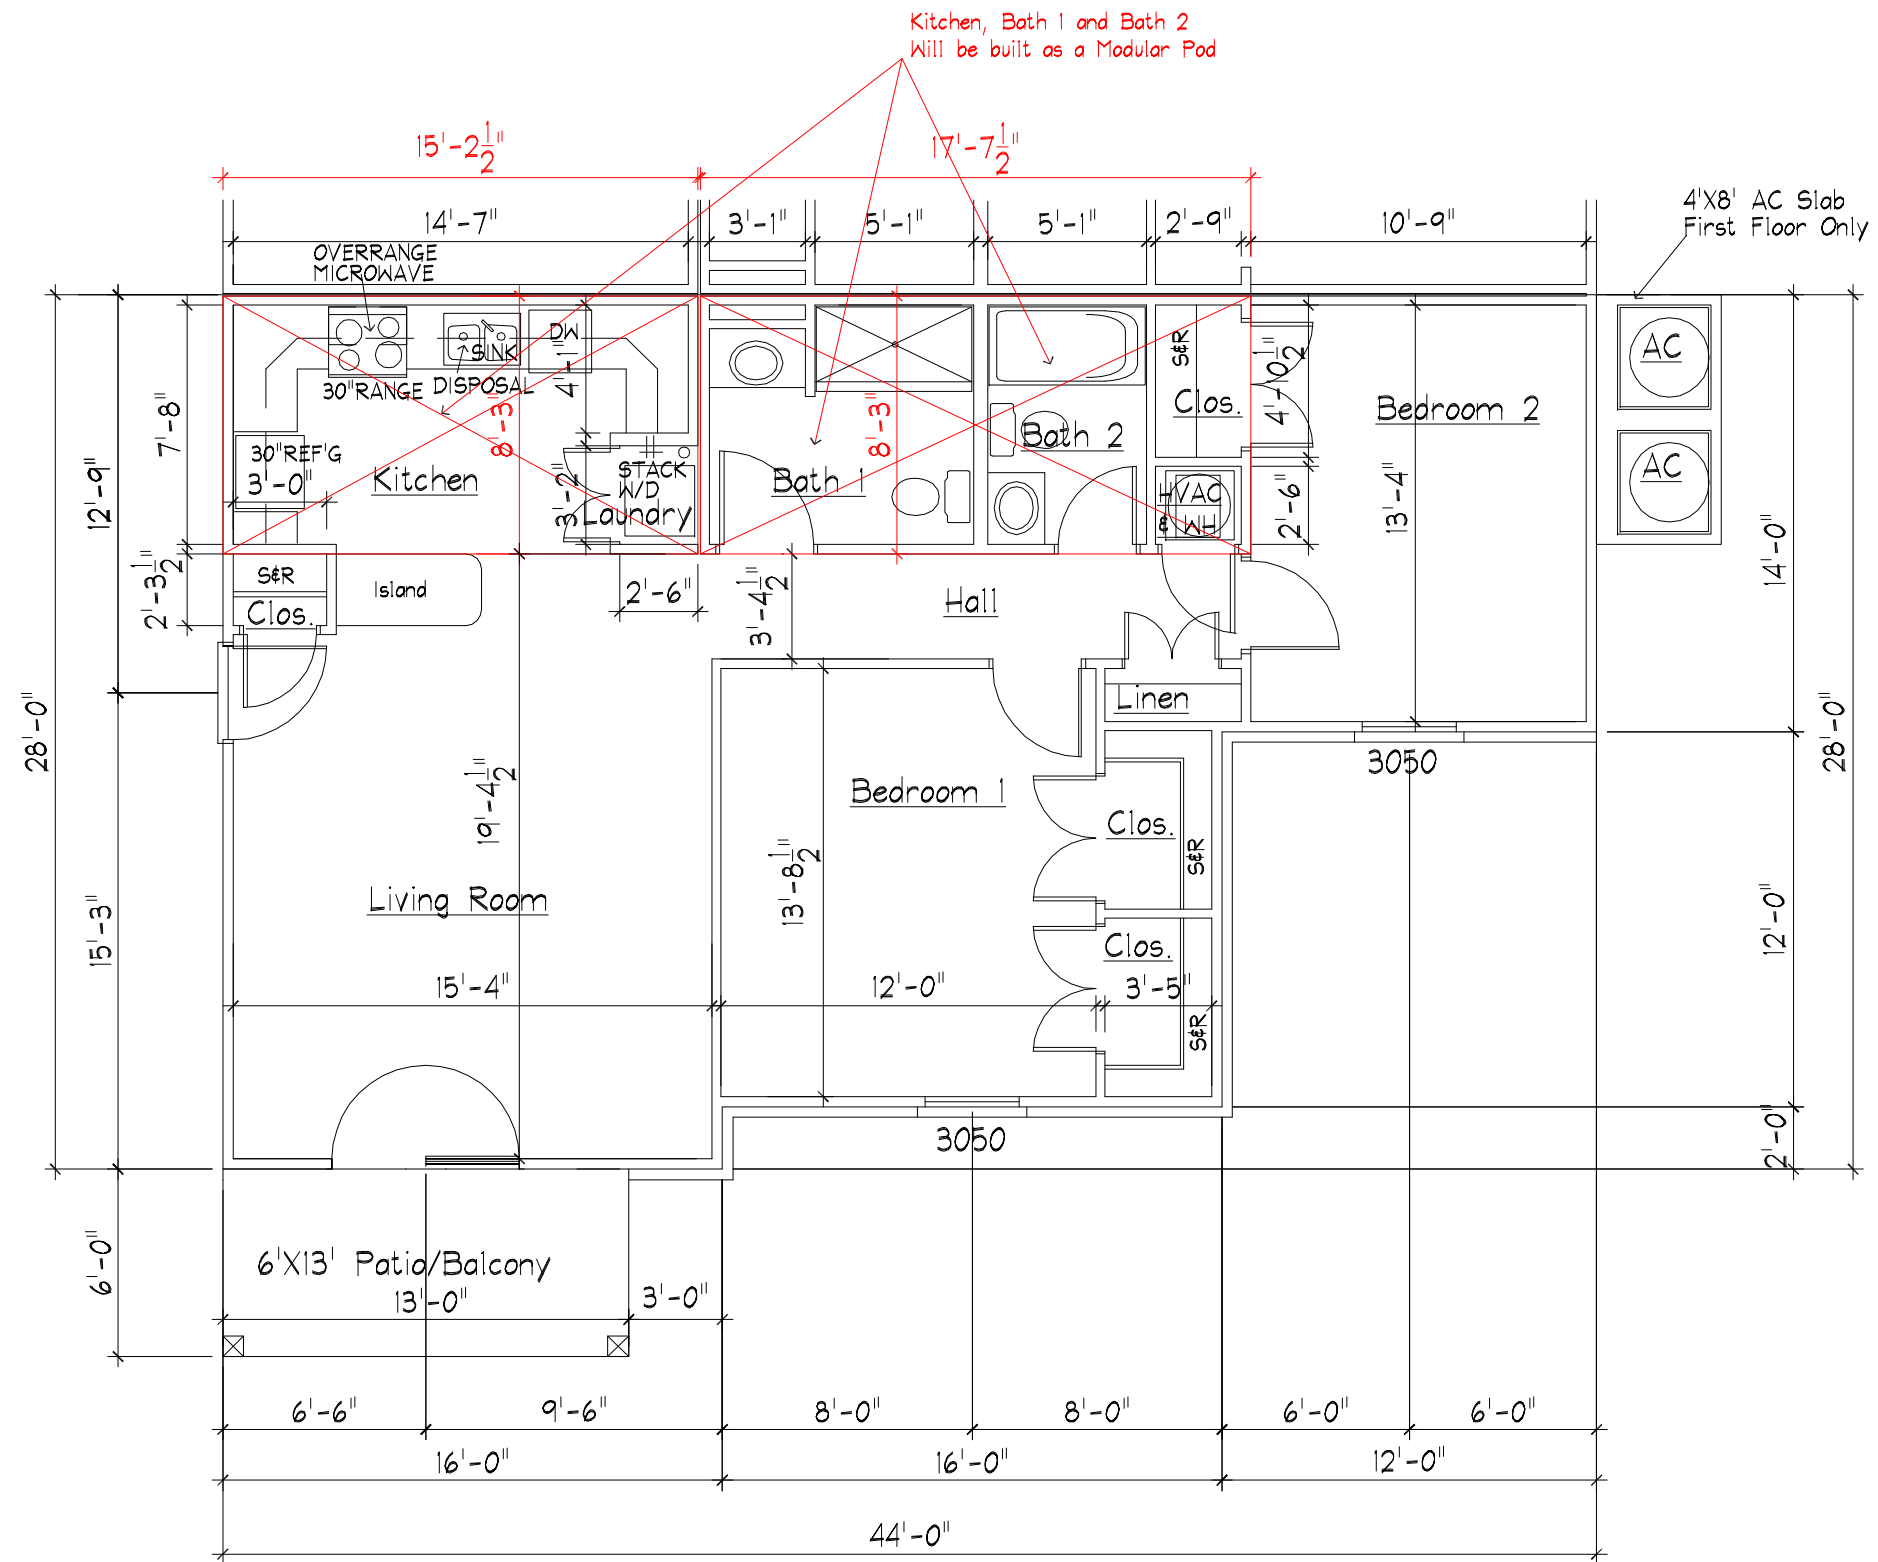


Two Bedroom Unit  
1032 SQ FT

# Sunset Ridge Branson, Missouri

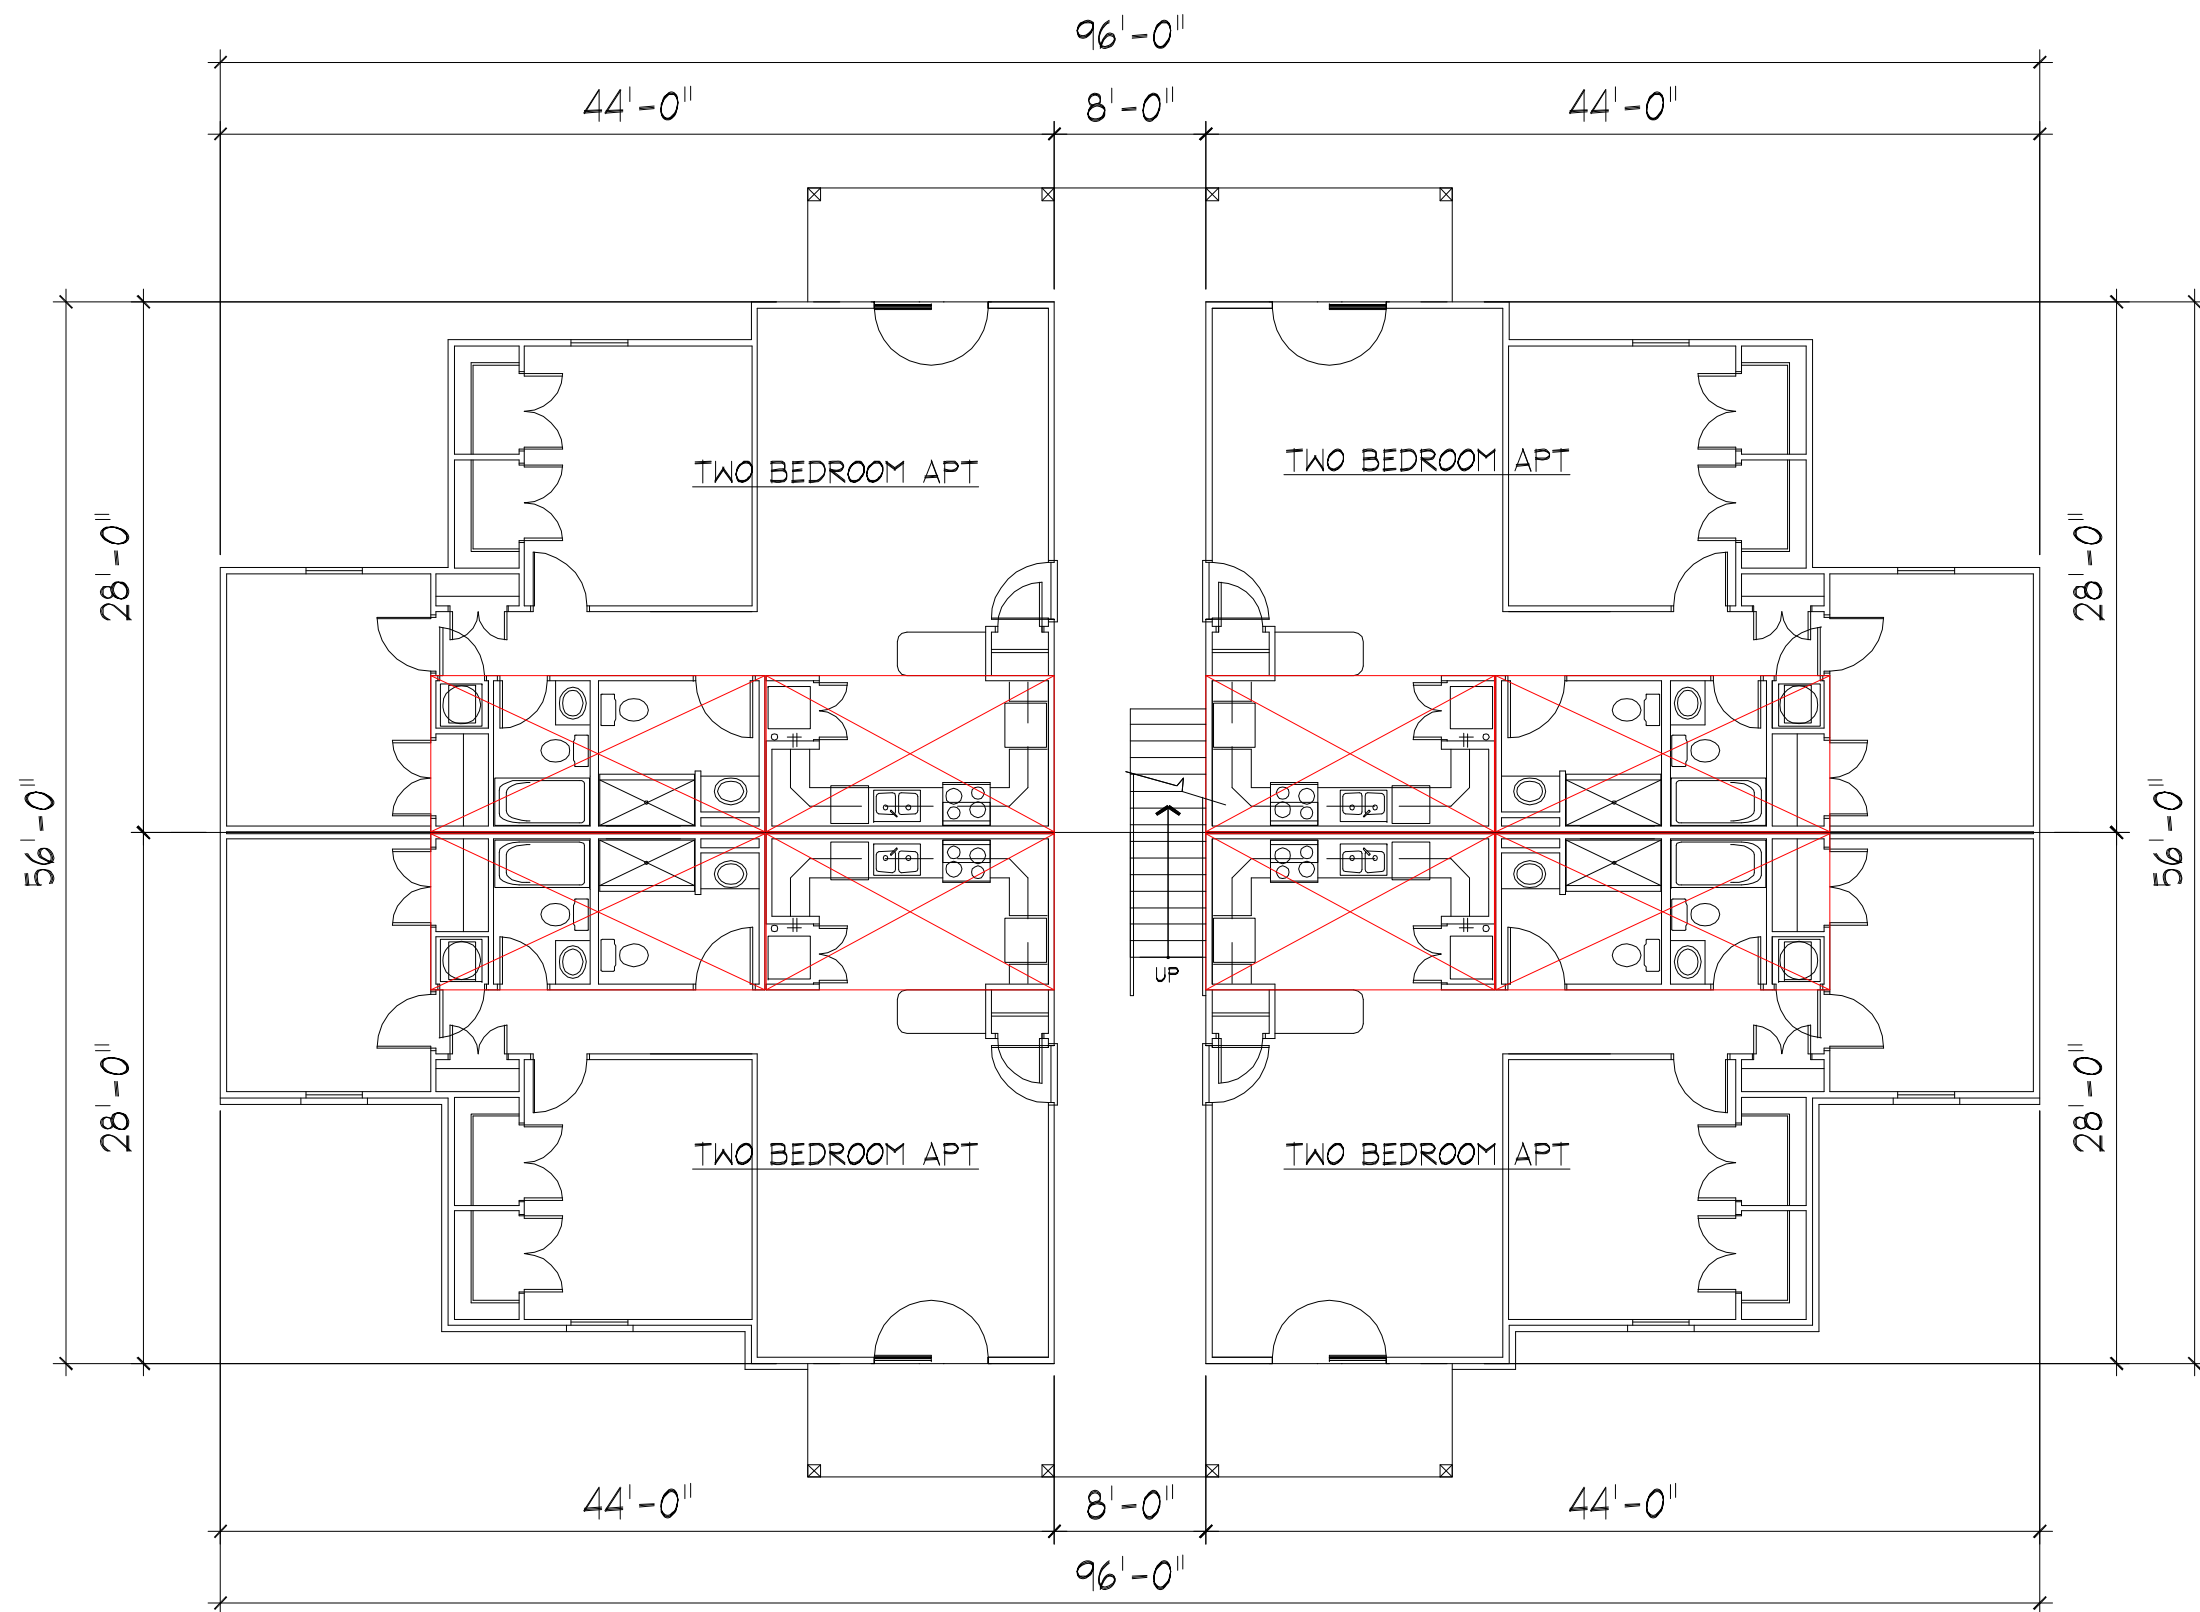

TWO BEDROOM APT BUILDING  
FIRST FLOOR PLAN

# Sunset Ridge Branson, Missouri

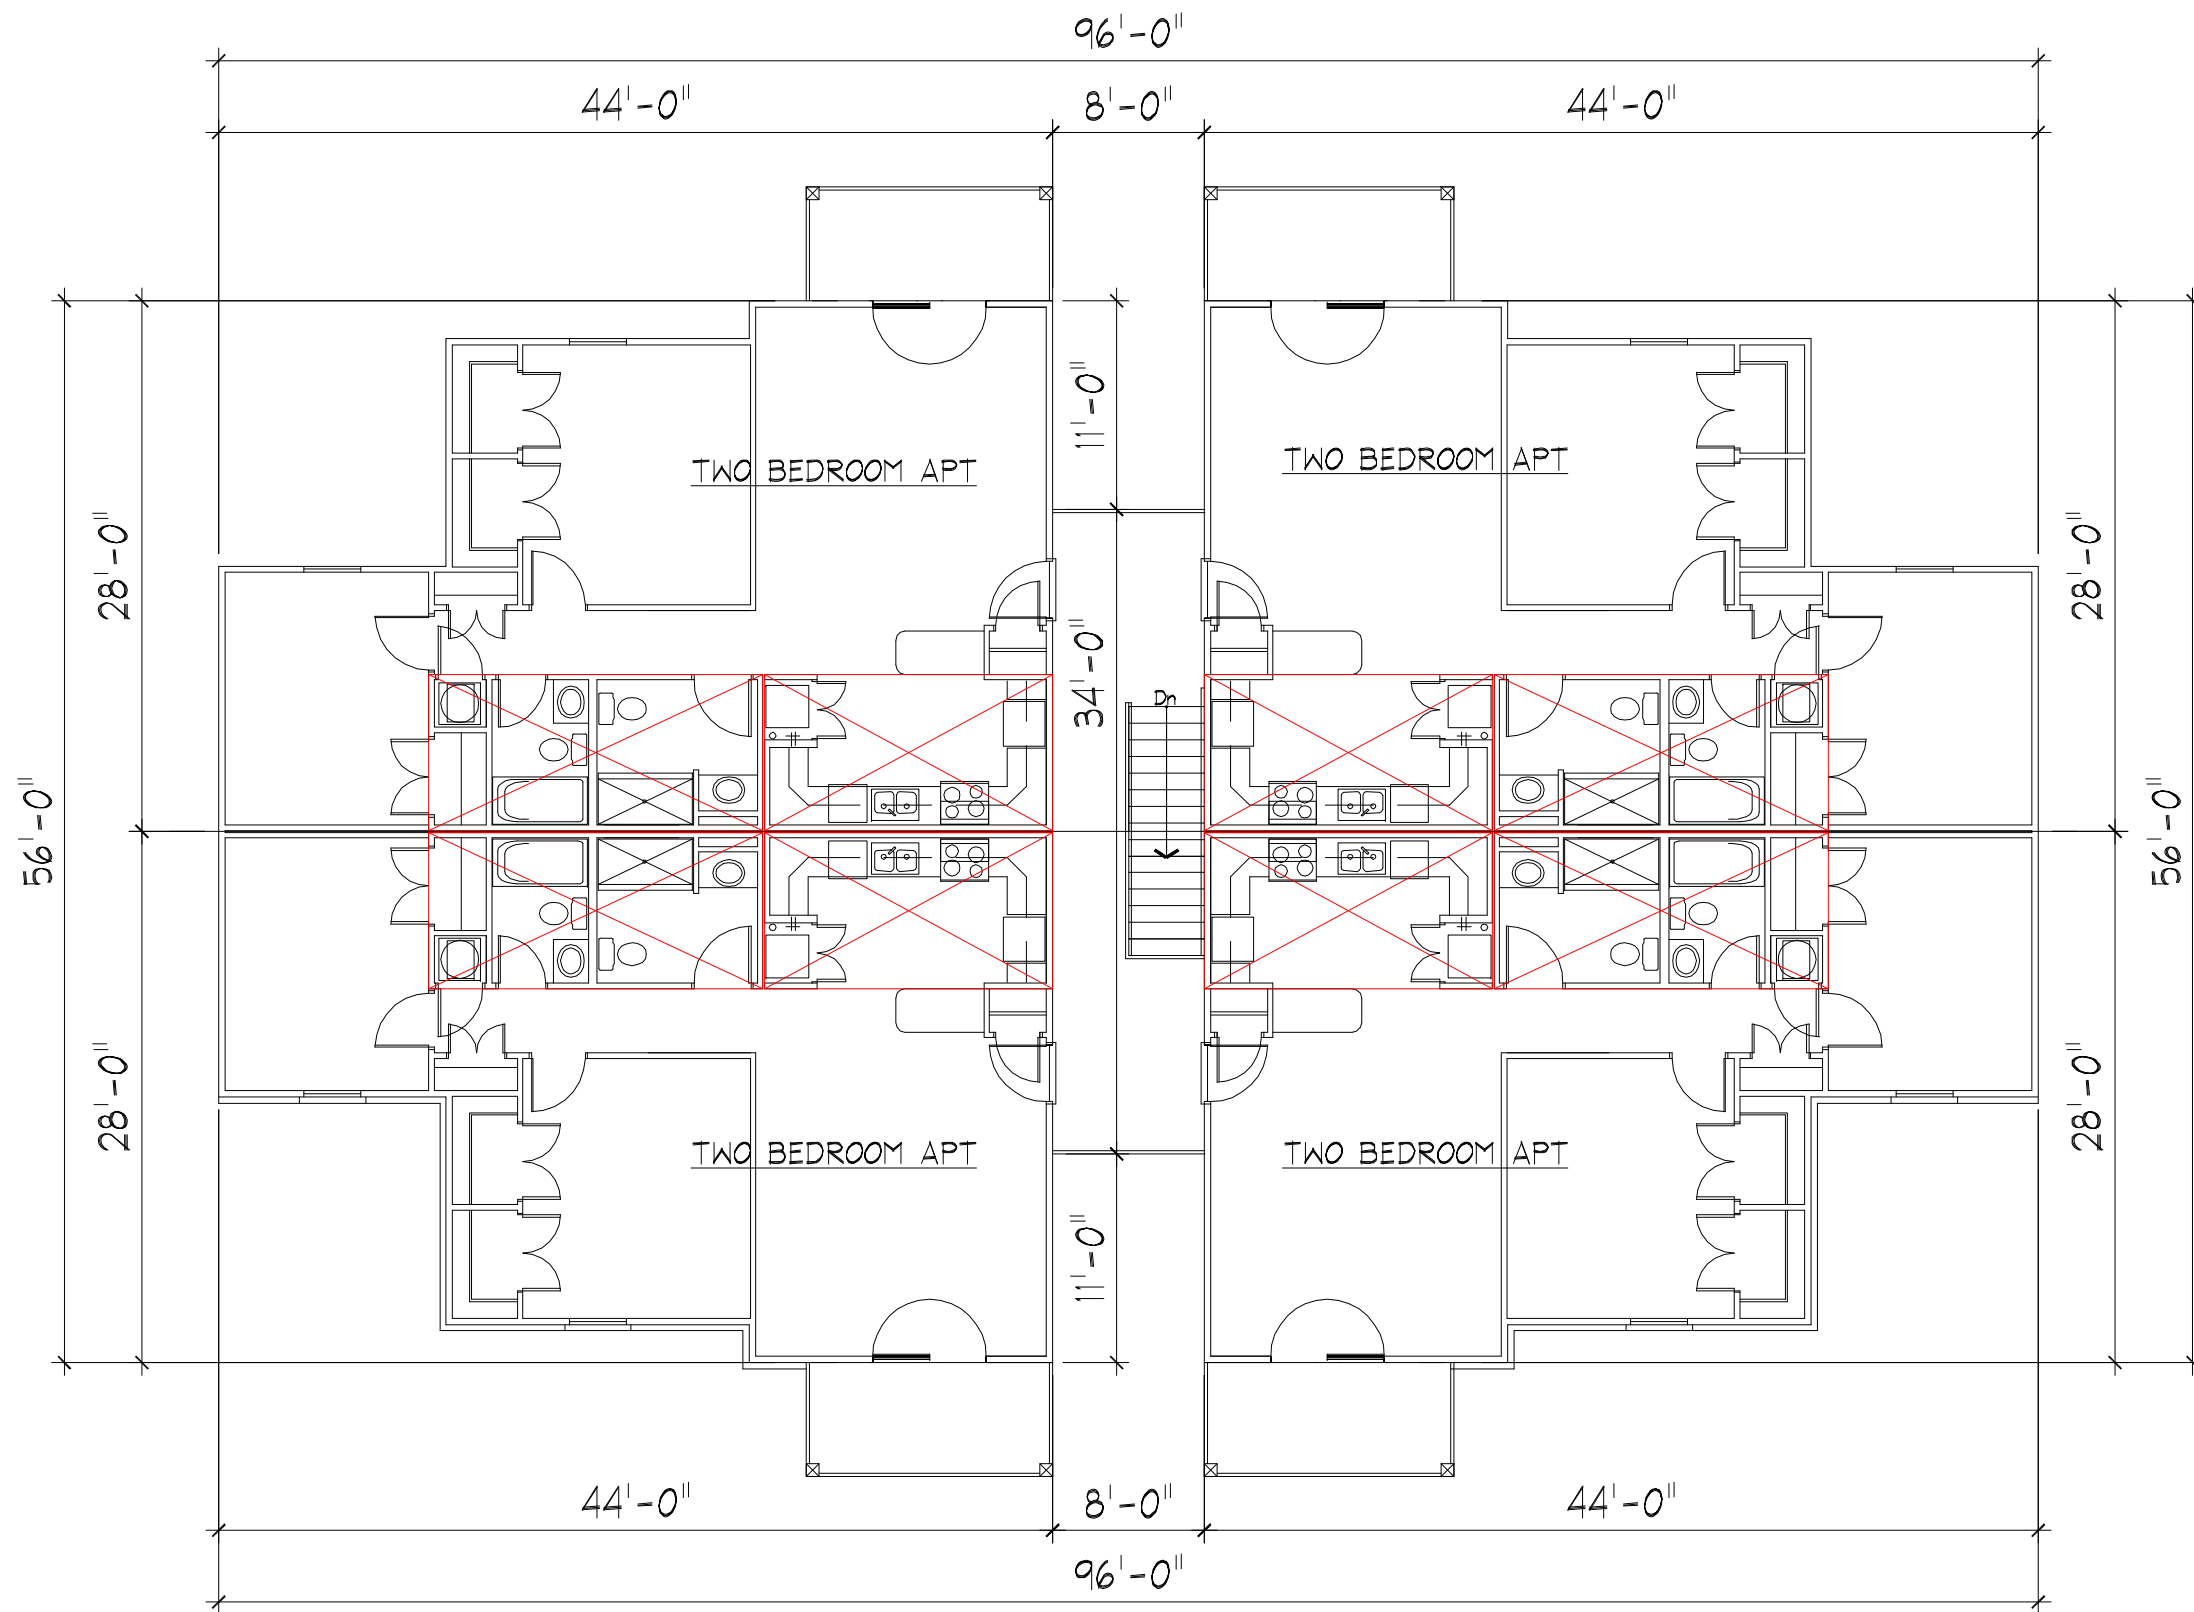

TWO BEDROOM APT BUILDING  
SECOND FLOOR PLAN


# Sunset Ridge

## Branson, Missouri






# Sunset Ridge Branson, Missouri

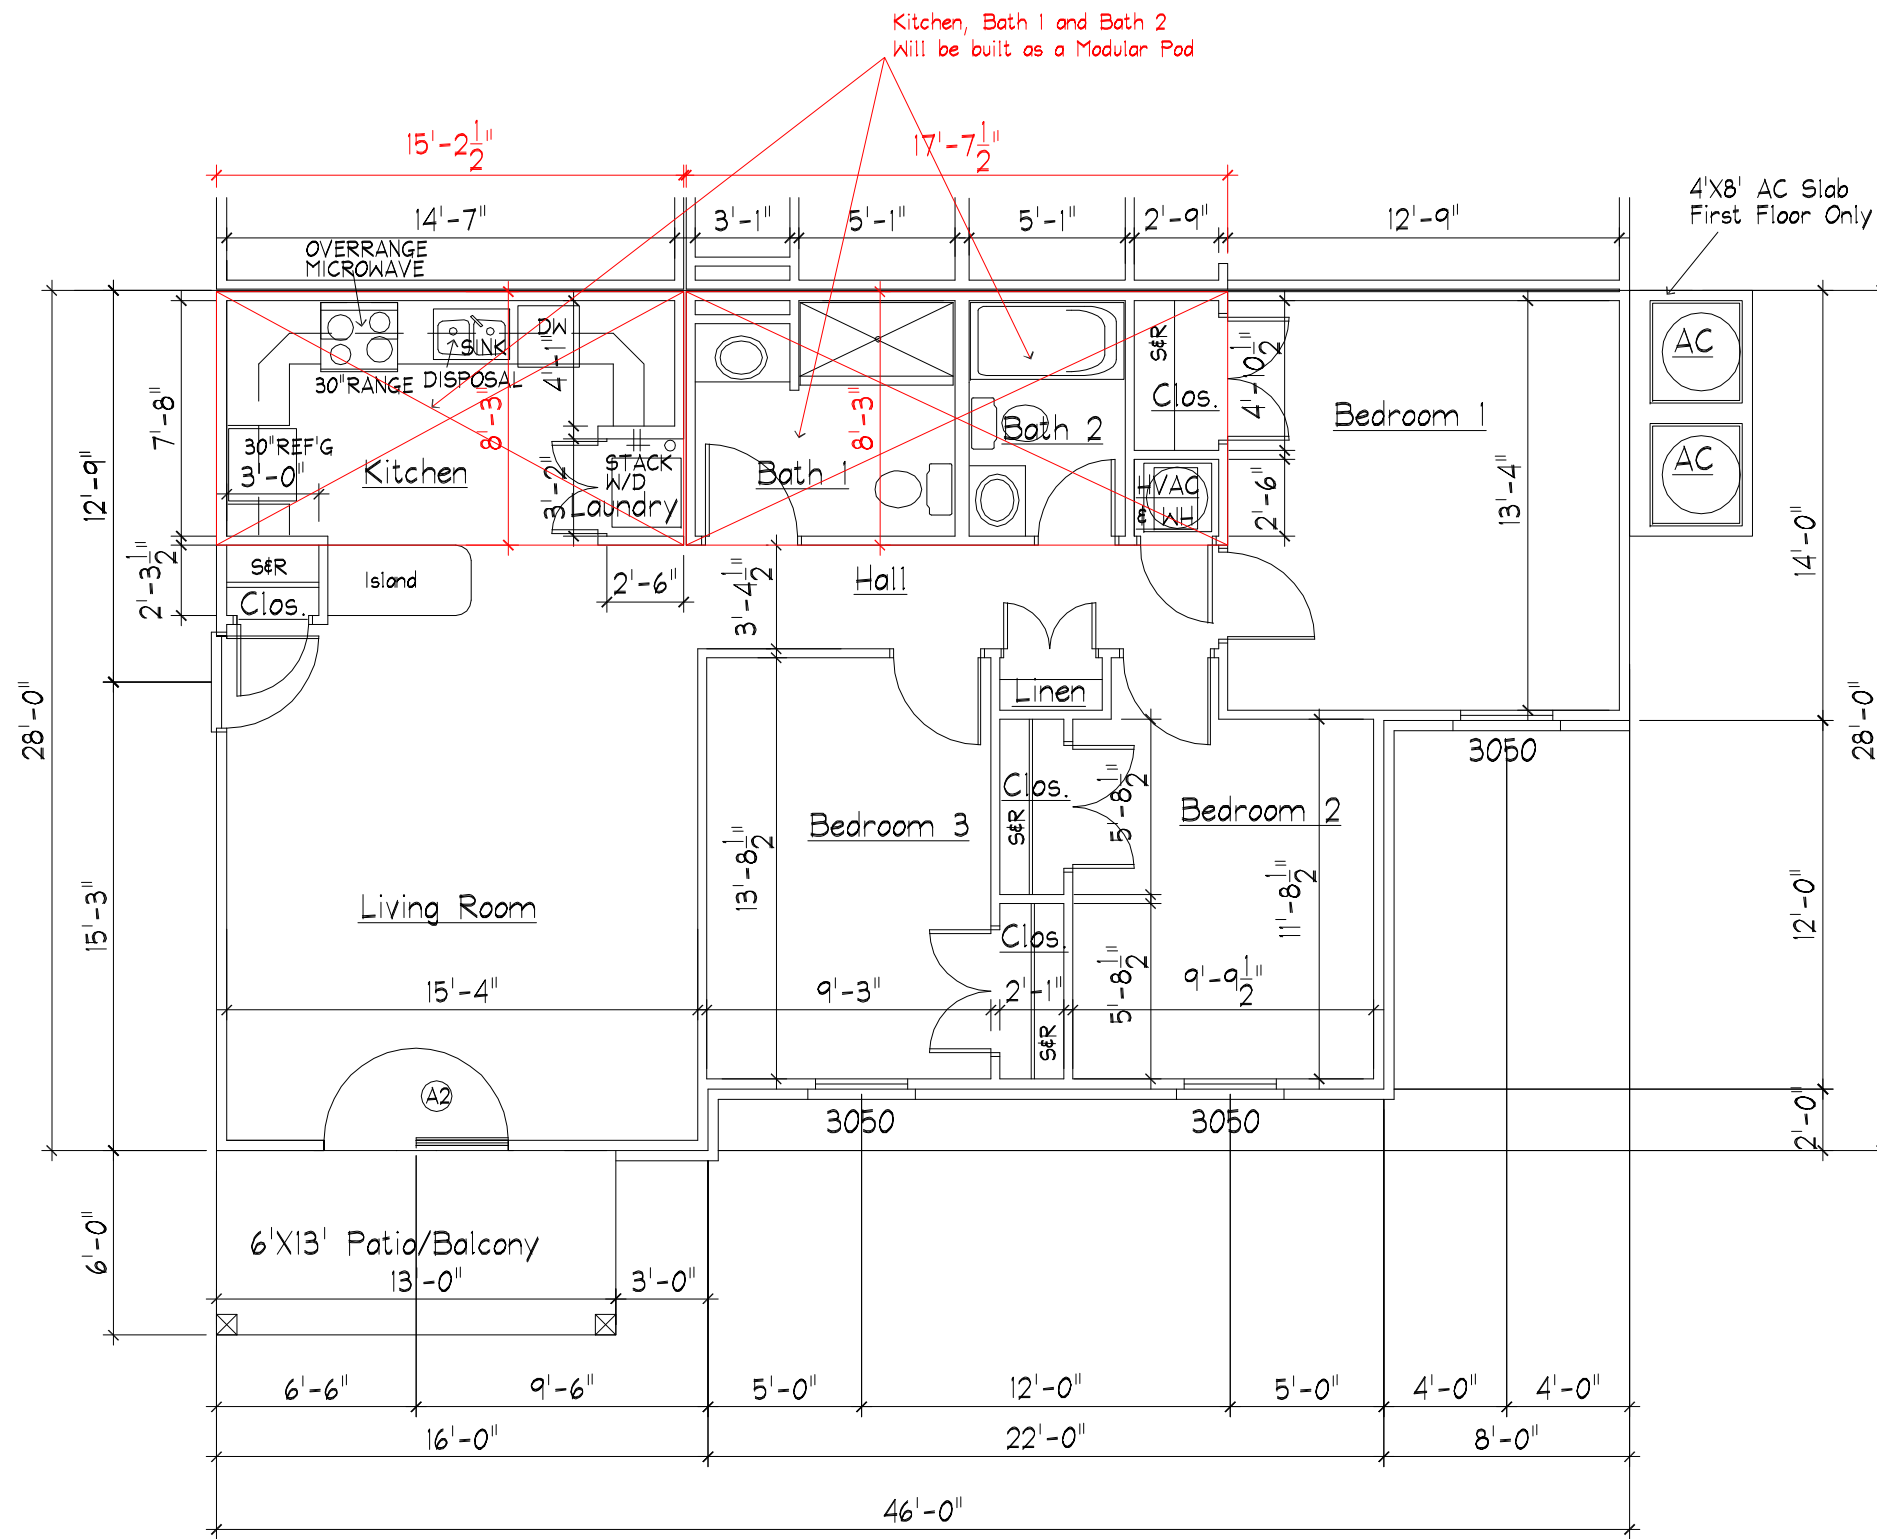

Three Bedroom Unit  
1132 SQ FT

# Sunset Ridge Branson, Missouri

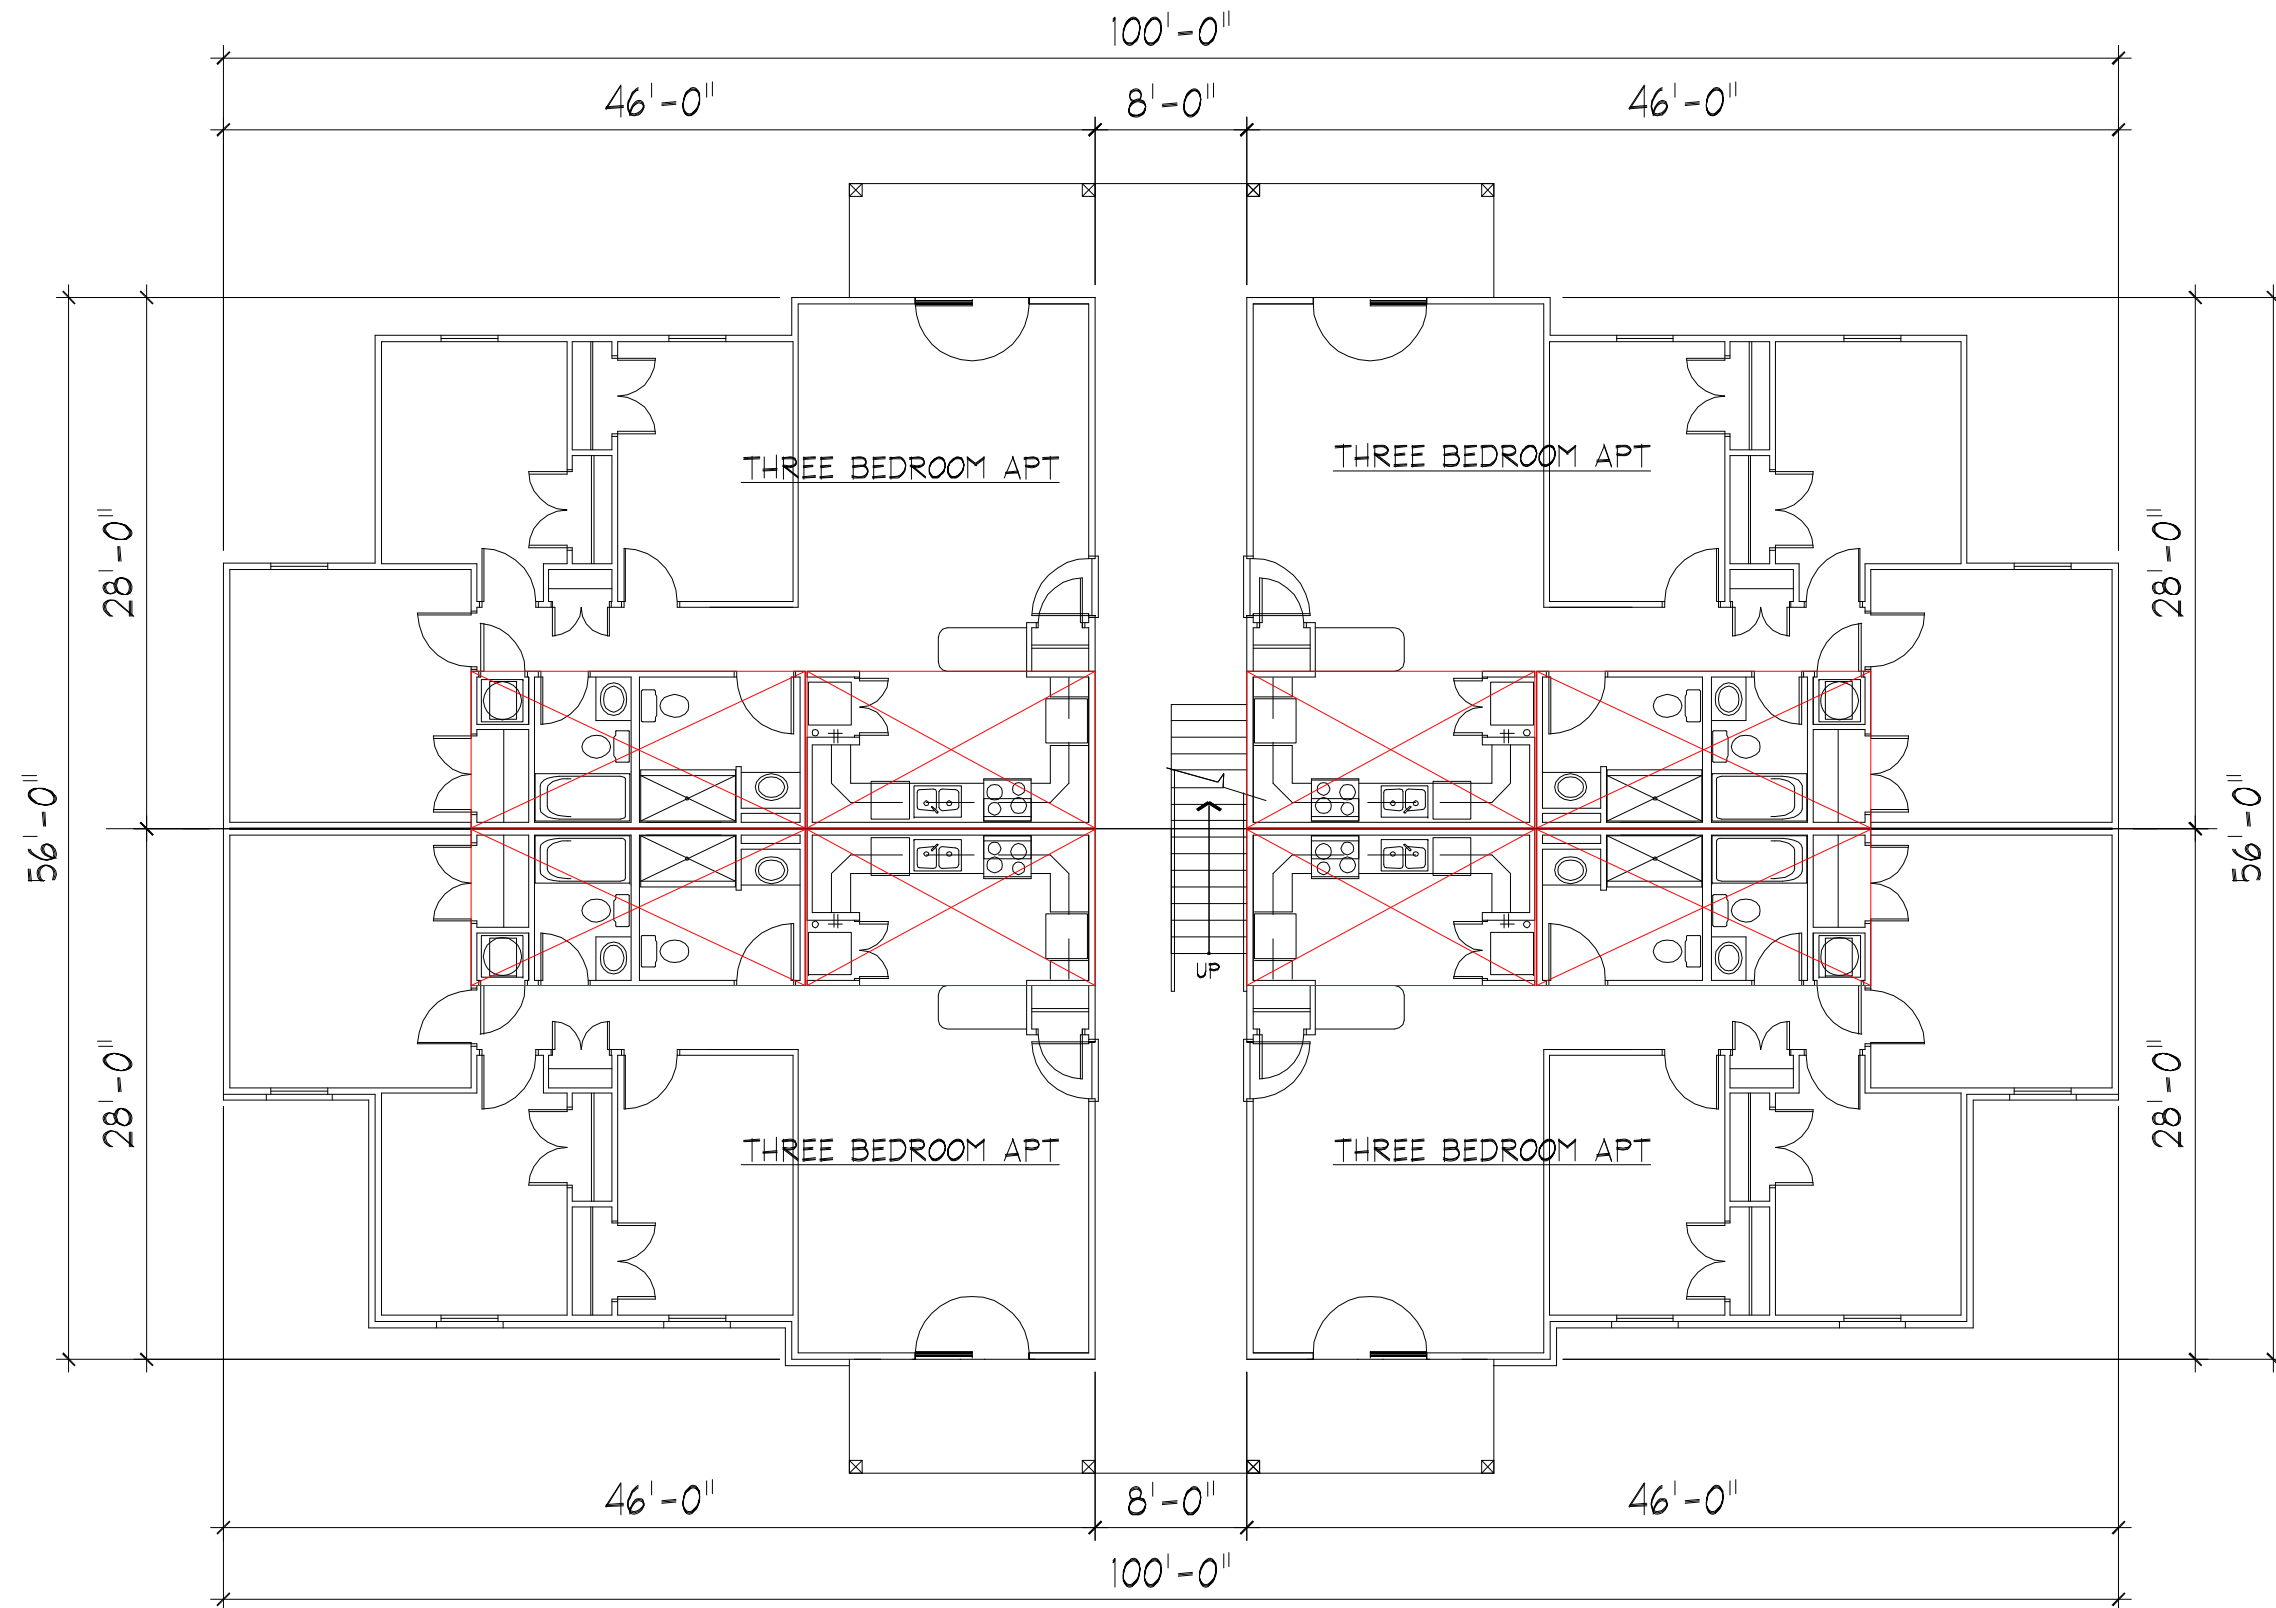


THREE BEDROOM APT BUILDING  
FIRST FLOOR PLAN

# Sunset Ridge



## Branson, Missouri



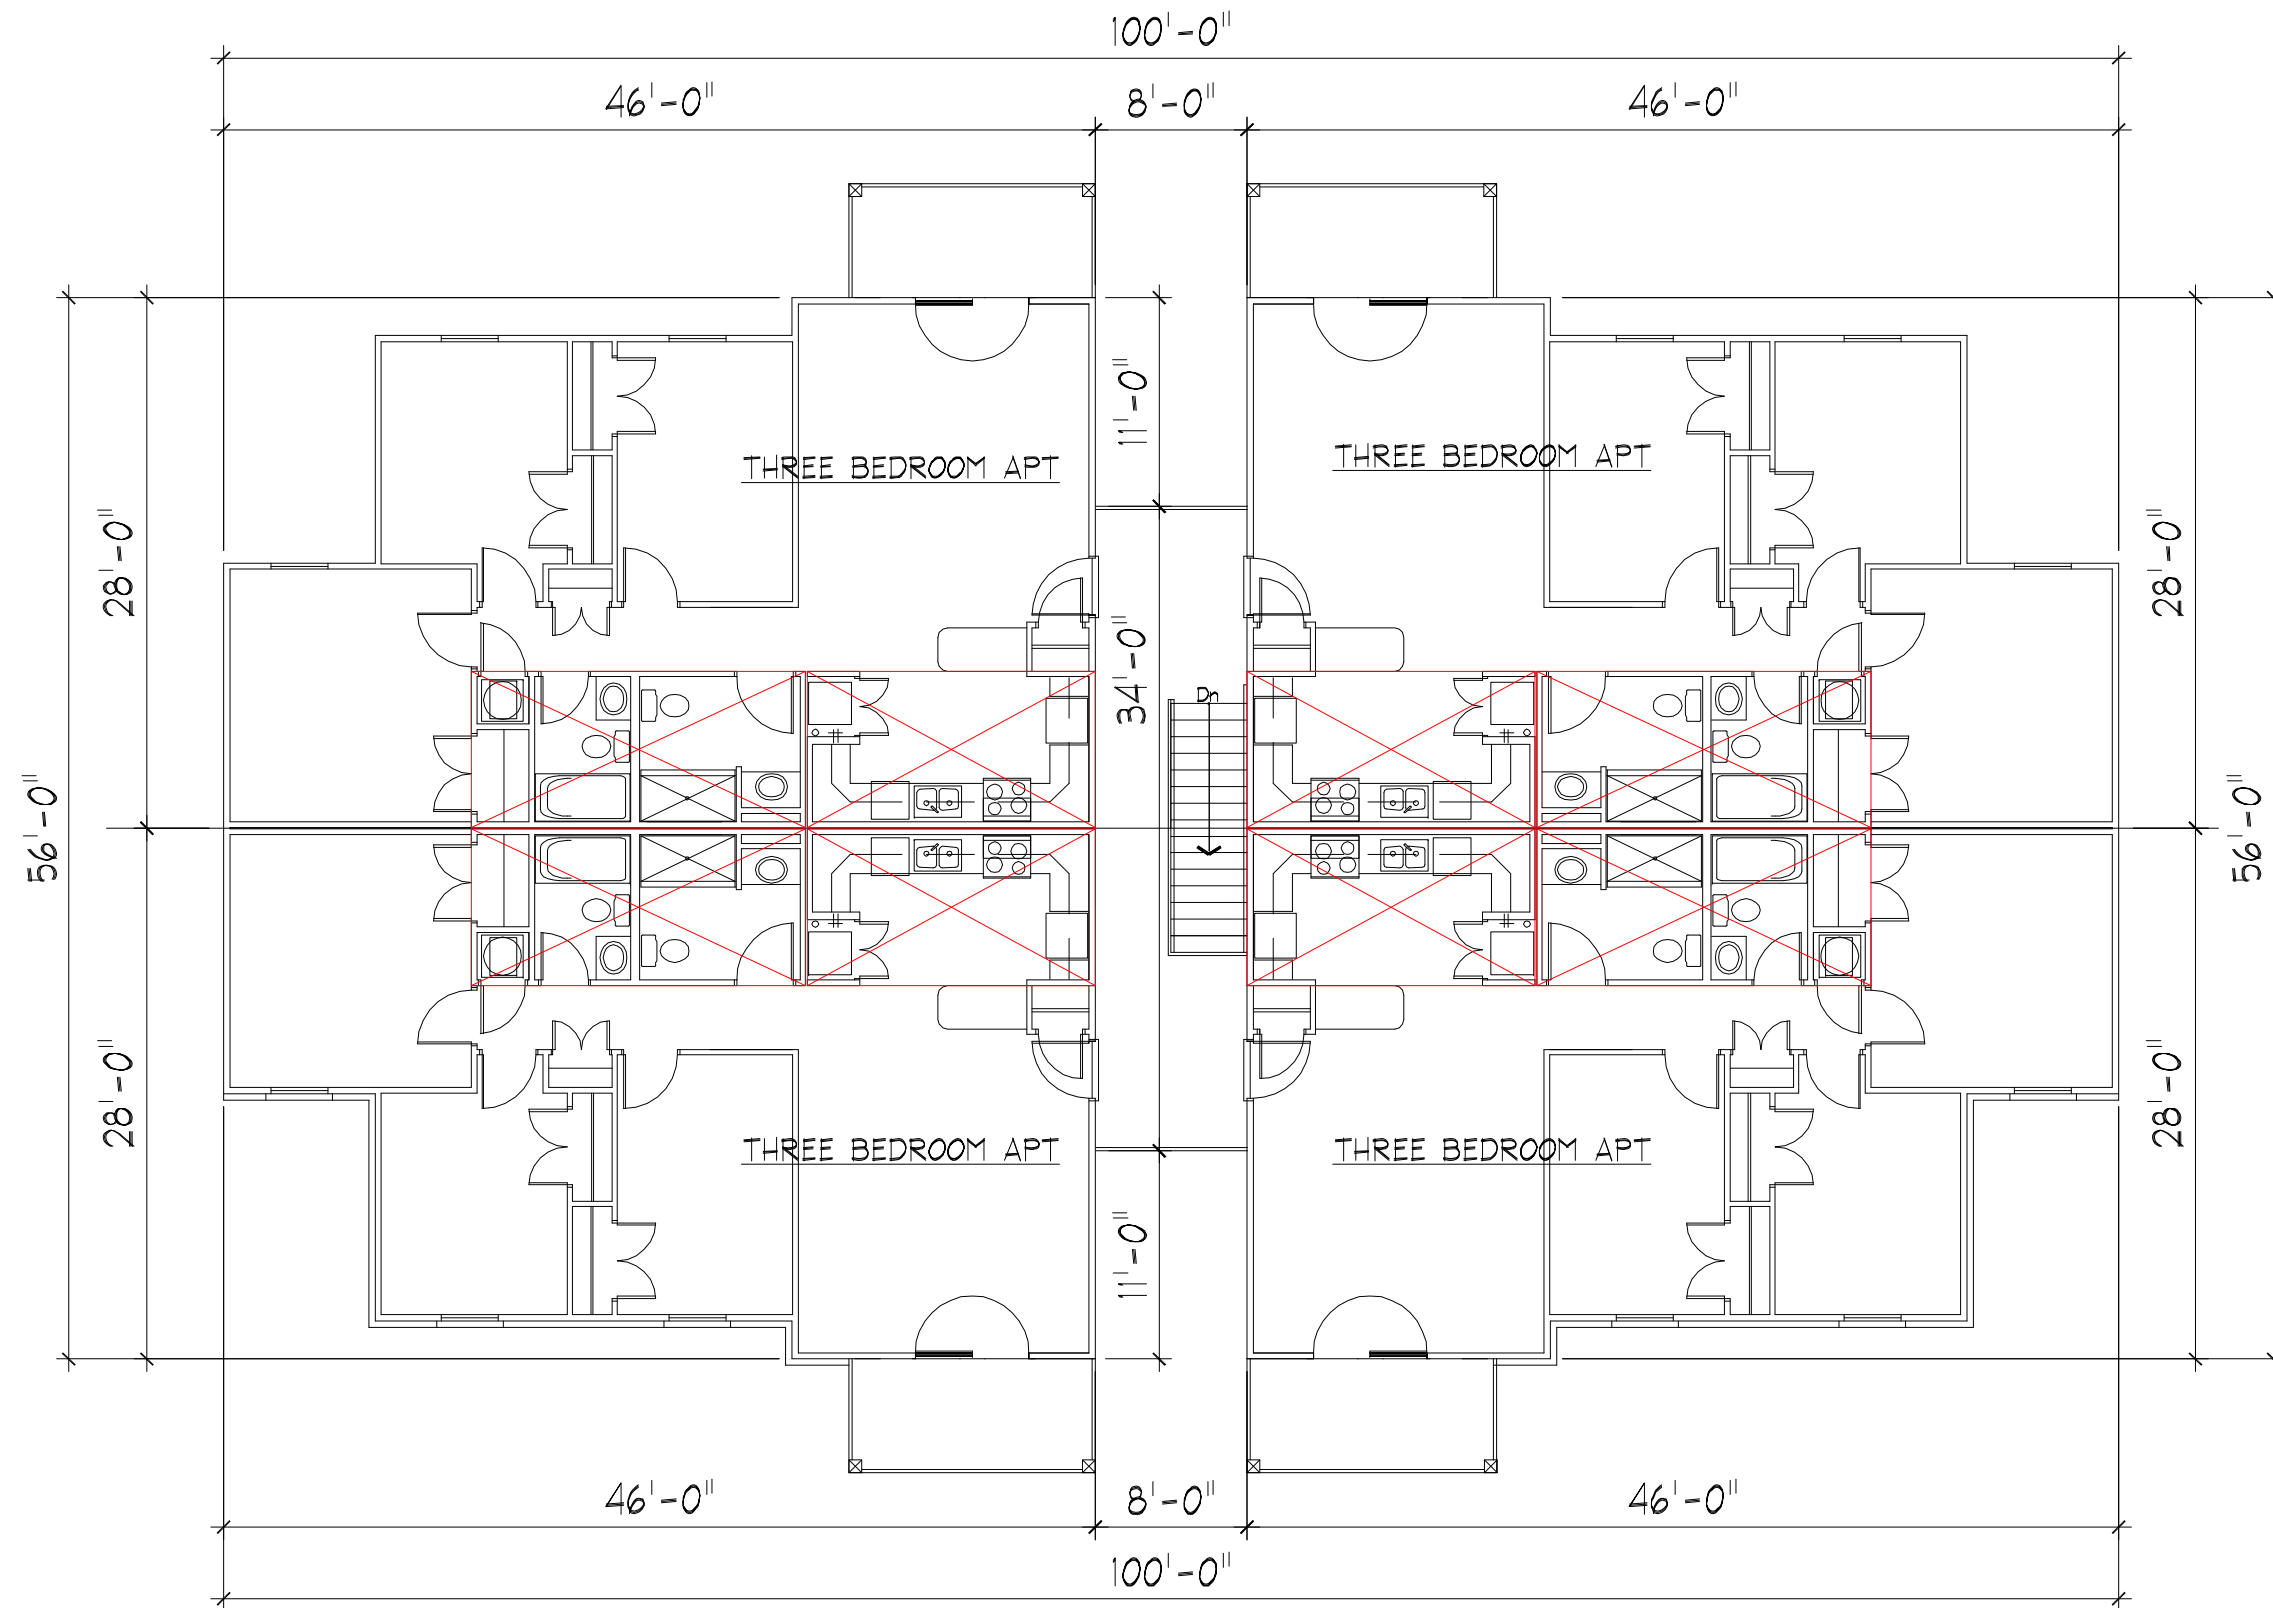

THREE BEDROOM APT BUILDING  
SECOND FLOOR PLAN

# Sunset Ridge Branson, Missouri

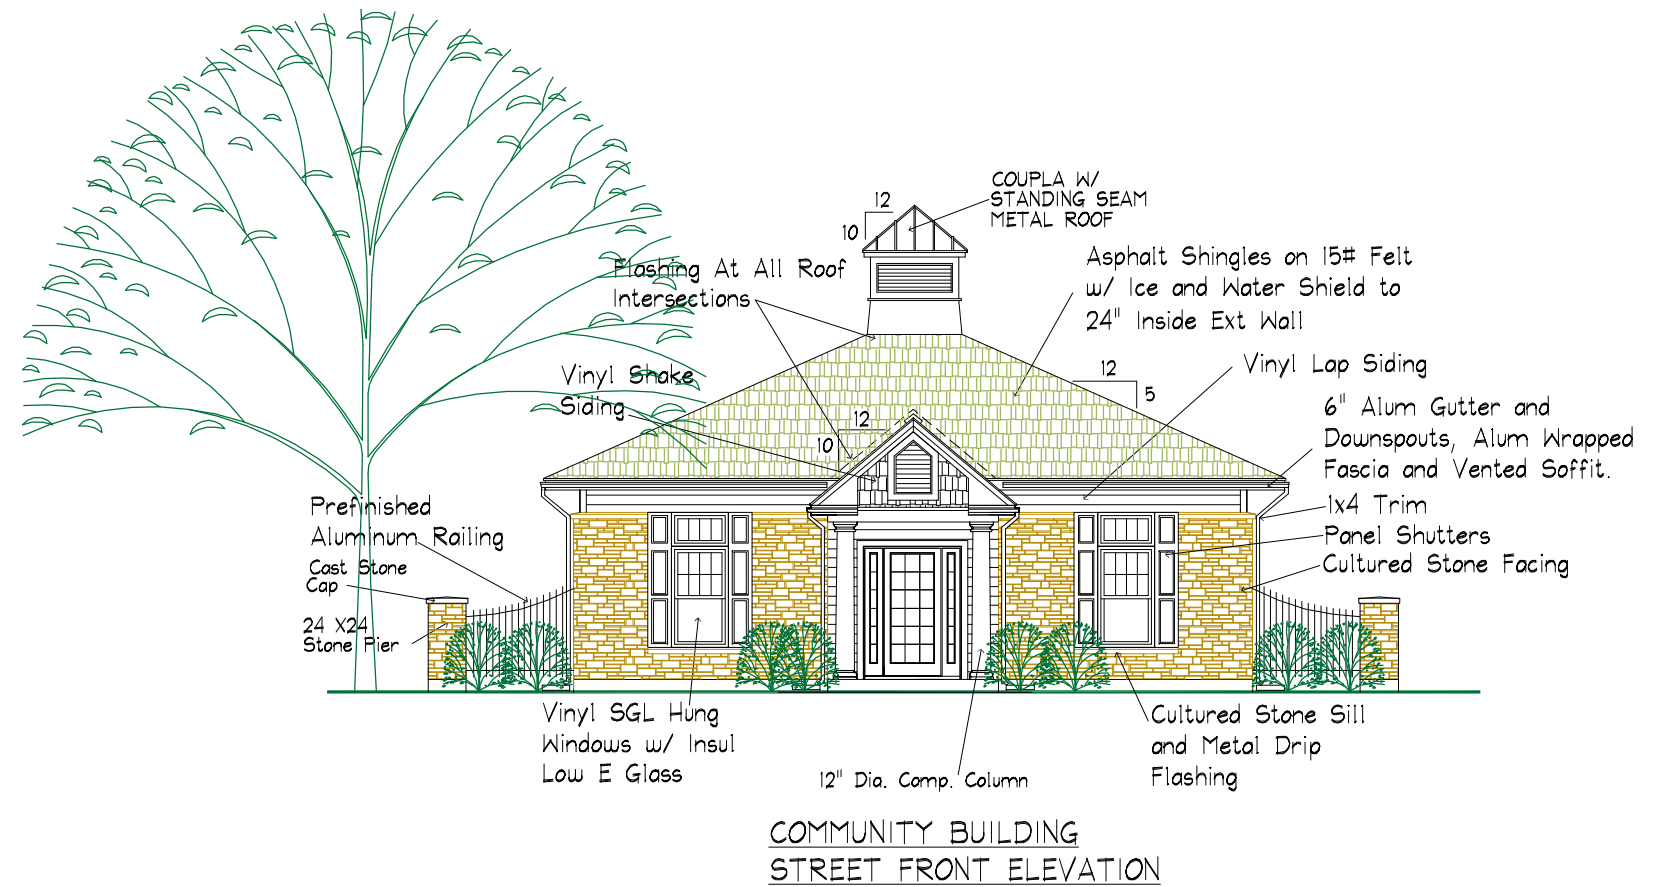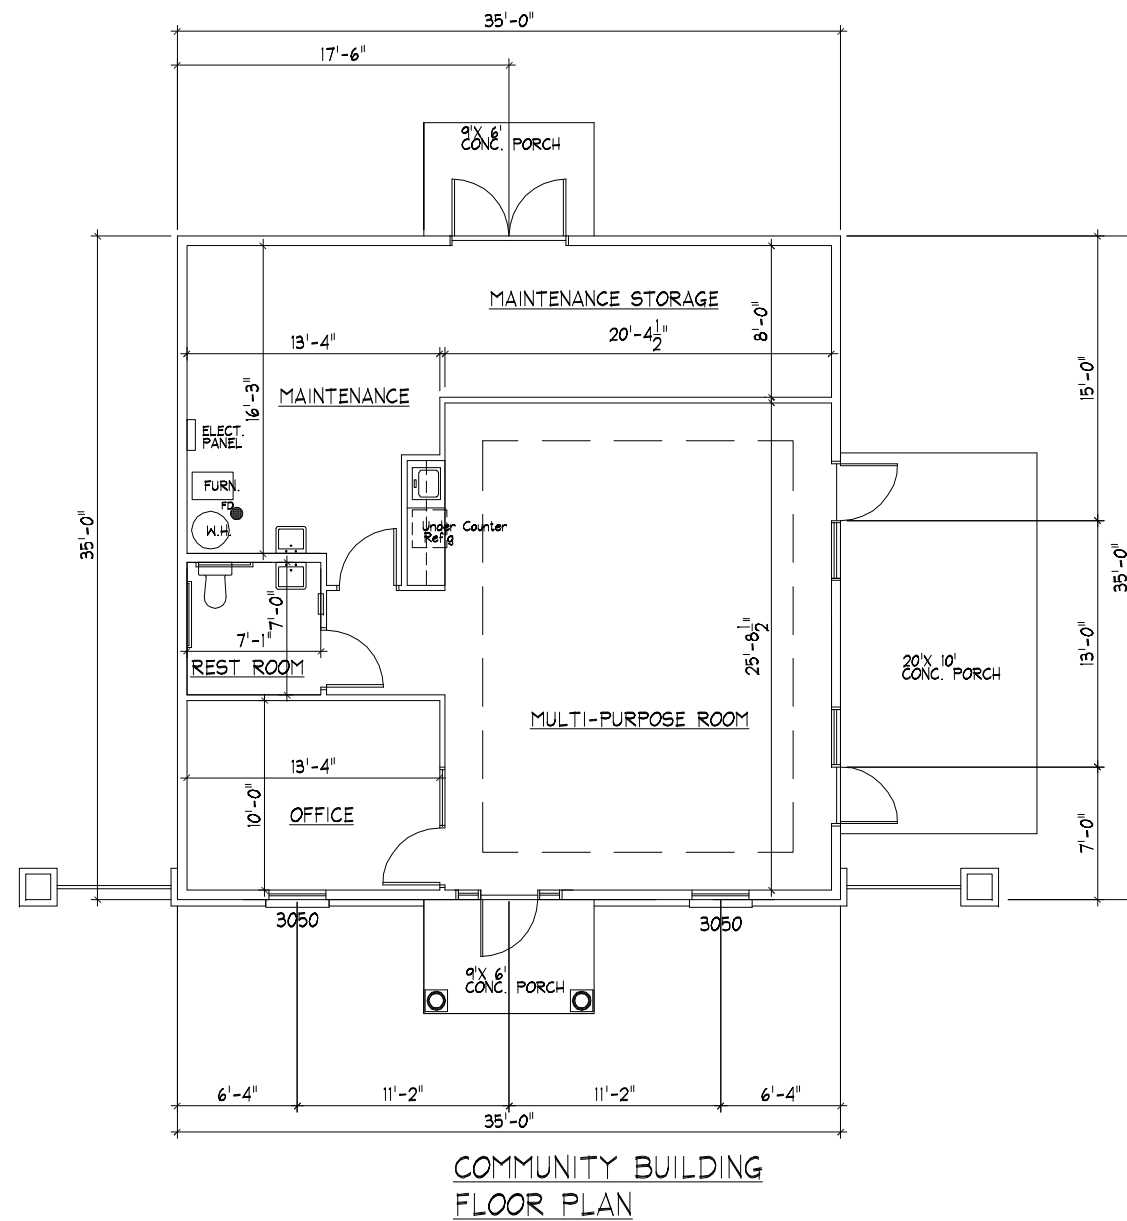

# Sunset Ridge Branson, Missouri